
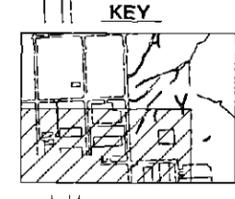


- WORK NOTES**
- CONTRACTOR SHALL MAINTAIN EXCAVATION SIDE SLOPES OF NO STEEPER THAN 1.5 HORIZONTAL TO 1 VERTICAL OR PROVIDE SHORING AS NECESSARY TO PREVENT SLOPE FAILURE AND ASSOCIATED HAZARDS
  - CONTRACTOR SHALL BE RESPONSIBLE FOR PERMANENT ABANDONMENT (IN ACCORDANCE WITH APPLICABLE NORTH CAROLINA GUIDELINES AND REGULATIONS) OF ANY GROUNDWATER MONITORING WELLS DISTURBED DURING FIELD ACTIVITIES
  - THE FUEL FARM ABOVE GROUND STORAGE TANKS AND ALL APPURTENANCES INCLUDING CONCRETE PADS, FOUNDATIONS, FENCING, AND UNDERGROUND PIPING SHALL BE REMOVED BY THE GOVERNMENT PRIOR TO THE INITIATION OF WORK UNDER THIS CONTRACT
  - CONTRACTOR TO PROVIDE TRAFFIC CONTROL (TRAFFIC CONES, BARRIERS, SIGNS, ETC.) ON "F" STREET AT THE SOUTHERN SIDE OF THE AREA A EXCAVATION DURING CONSTRUCTION ACTIVITIES TO REROUTE TRAFFIC TO "E" STREET

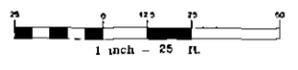

EXCAVATION LIMITS - STATIONS AND OFFSETS			
AREA / BASELINE NO	POINT NO	STATION	OFFSET
A	A1	STA 1+76 87	OFFSET 11 35 R
	A2	STA 2+19 31	OFFSET 112 84 R
	A3	STA 1+23 30	OFFSET 155 82 R
	A4	STA 0+52 93	OFFSET 134 10 R
	A5	STA -0+15 57	OFFSET 115 16 R
	A6	STA -0+22 83	OFFSET 64 03 R
	A7	STA -0+22 56	OFFSET 4 39 R
B	B1	STA 0+14 90	OFFSET 16 49 R
	B2	STA 0+30 83	OFFSET 2 70 R
	B3	STA 0+92 09	OFFSET 6 77 R
	B4	STA 1+08 14	OFFSET 14 03 R
	B5	STA 1+04 46	OFFSET 44 69 R
	B6	STA 0+62 35	OFFSET 80 93 R
	B7	STA 0+48 28	OFFSET 79 23 R
	B8	STA 0+30 38	OFFSET 58 95 R
C	C1	STA -0+01 25	OFFSET 14 86 L
	C2	STA -0+03 10	OFFSET 121 85 L
	C3	STA 1+22 36	OFFSET 125 51 L
	C4	STA 1+22 73	OFFSET 17 00 L

**REVISIONS**

NO	DATE	APPROVED BY	SYMBOL	DESCRIPTION



**BAKER ENVIRONMENTAL INC**  
 602-470-69-D-4814  
 162470-69-D-4814  
 162470-69-D-4814

**NAVAL FACILITIES ENGINEERING COMMAND**  
 ATLANTIC DIVISION  
 NORFOLK VIRGINIA  
 VIRGINIA BEACH VIRGINIA  
 JITTLE CREEK  
 REVEDIATION OF PETROLEUM CONTAMINATION BUILDING 3508

EXCAVATION PLAN

NAVFAC DRAWING NO 4300176  
 SHEET 4 OF 7  
 C-3


K:\19275\99\2750649.DWG (PLOT) BY NC PRE\_USER (1/2/2004 08:44:25) (PAPER: 27506-09 PRF) (PLOT) BY NC PRE\_USER (1/5/0 NUMBER NO INSTRUCTIONS)

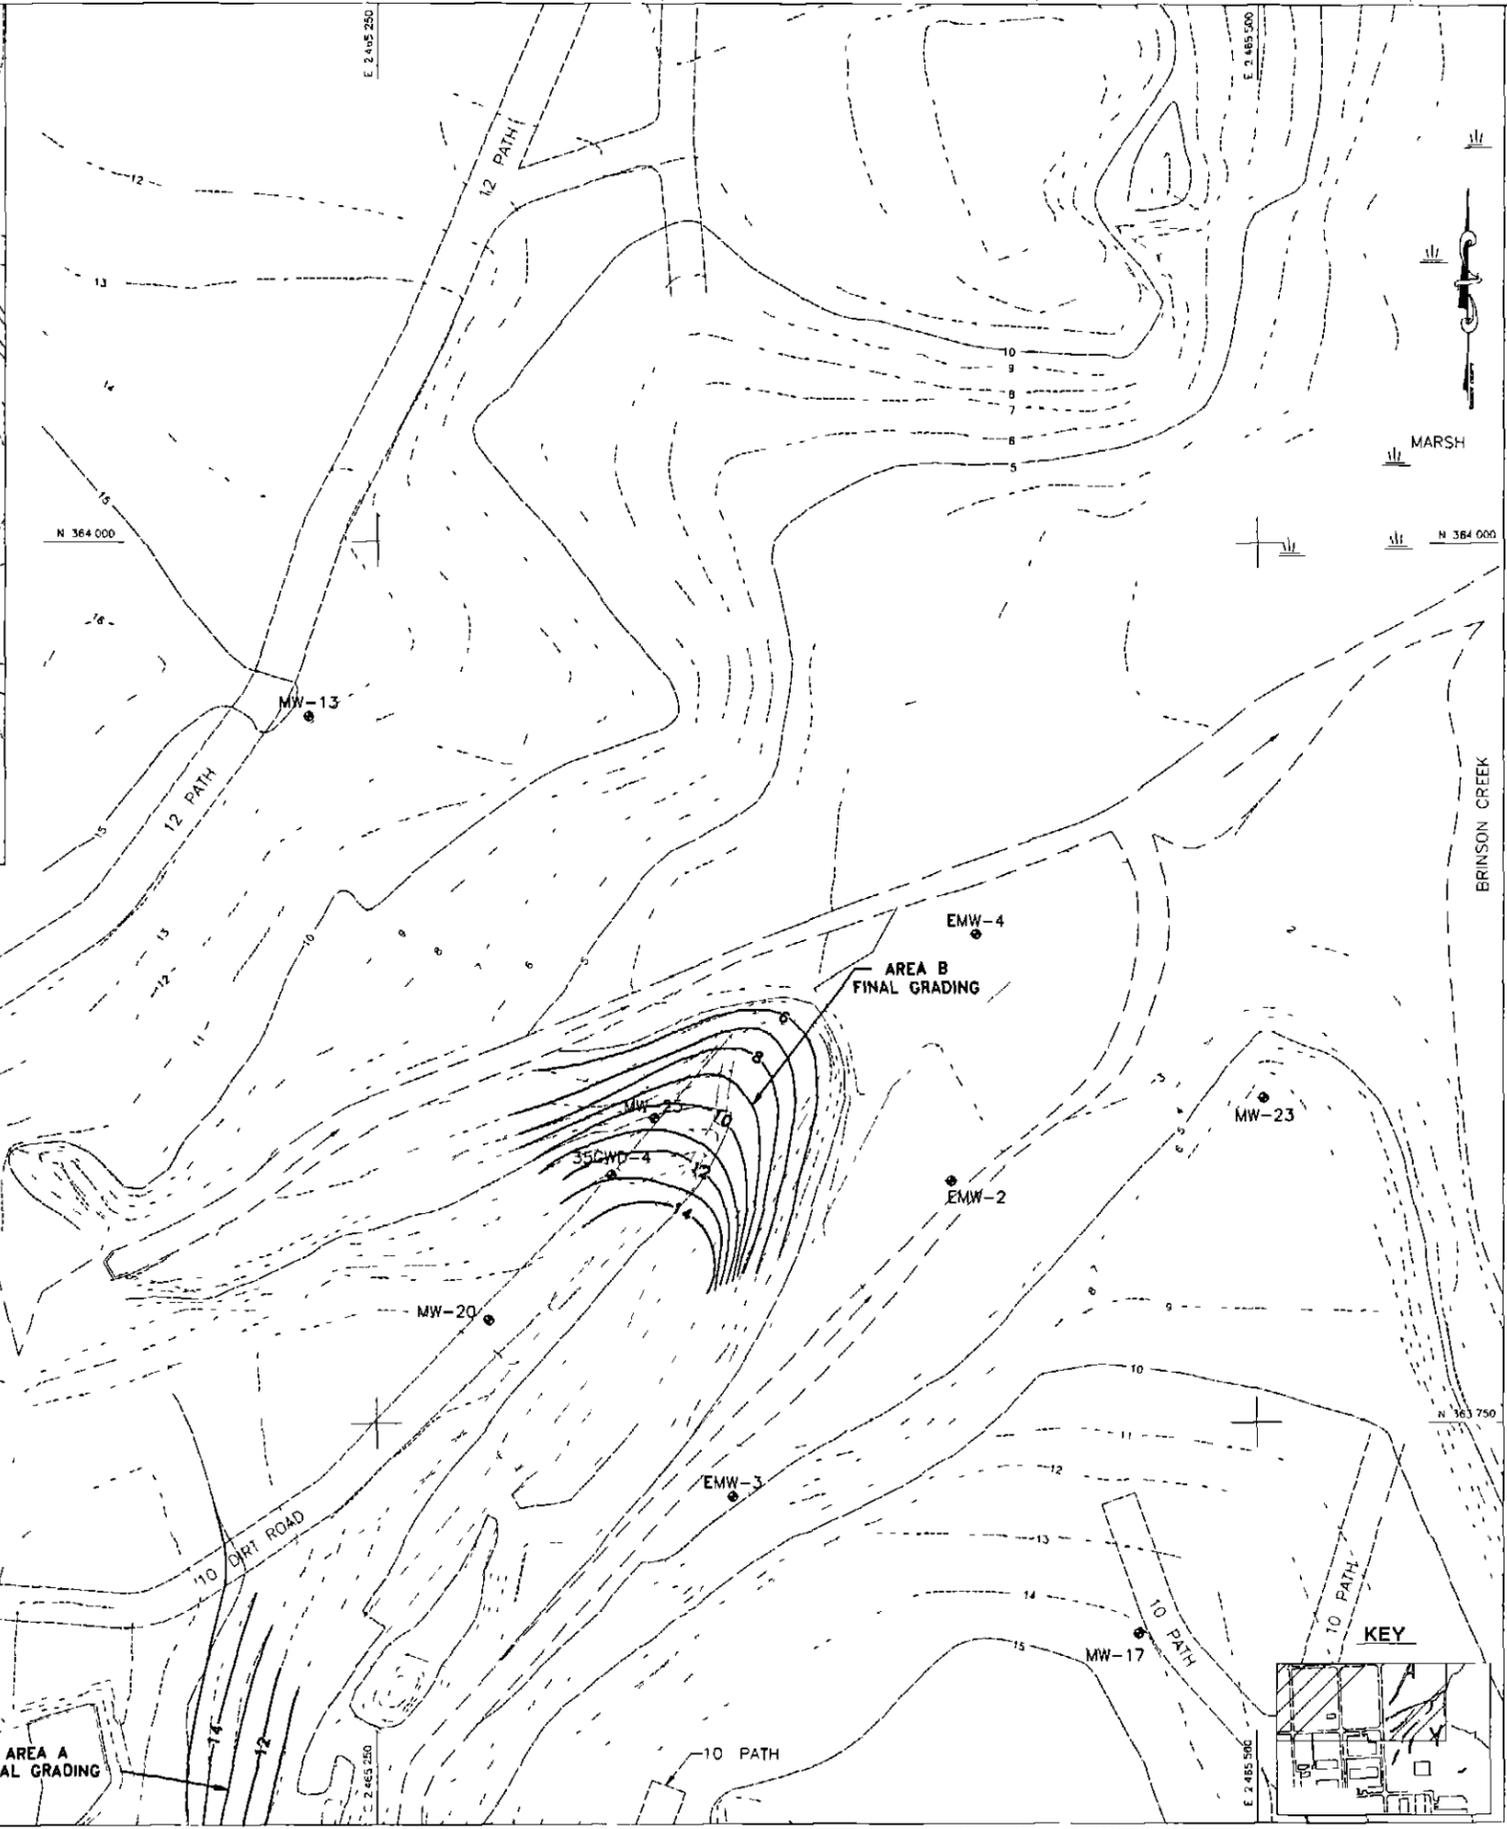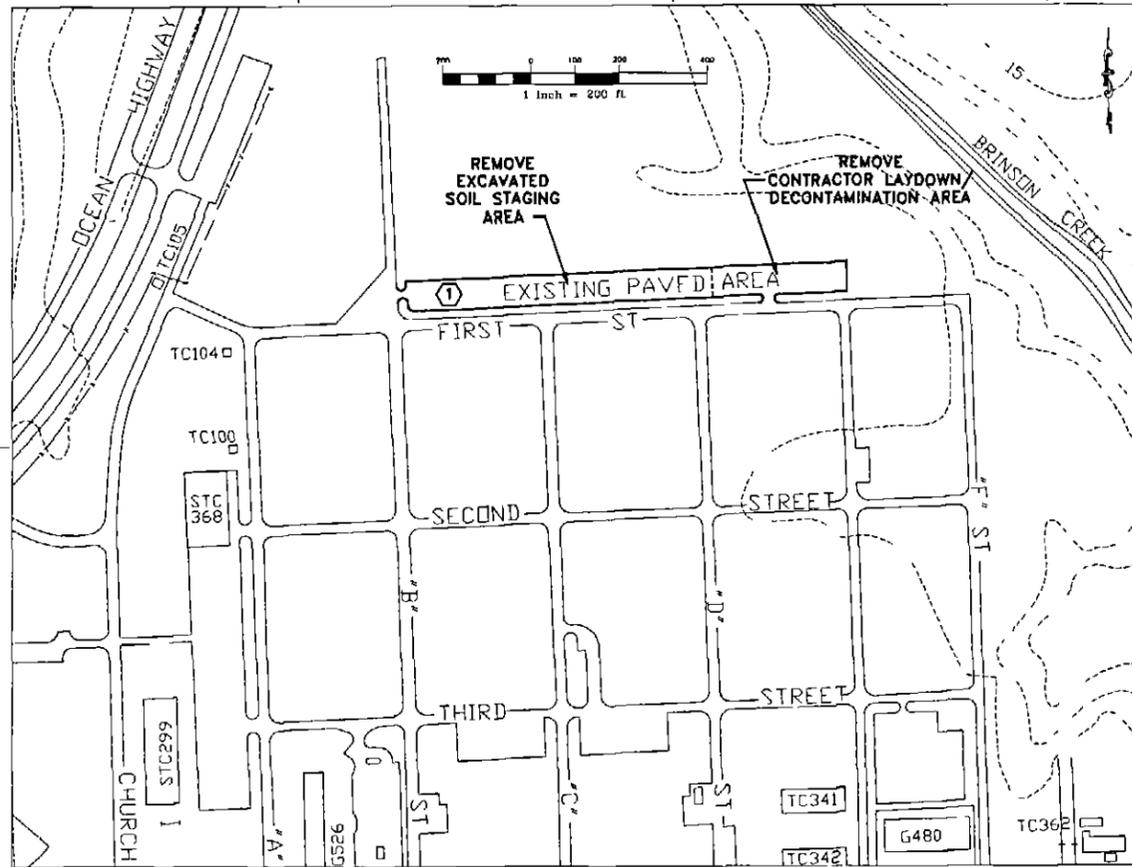

WORK NOTES  
 ① CONTRACTOR TO REMOVE AND DISPOSE OF CONTRACTOR LAYDOWN/DECONTAMINATION AREA AND EXCAVATED SOIL STAGING AREA MATERIAL AS SPECIFIED

TEMP  
 PIN - POL L  
 EL 14.70  
 N 363 814 4021  
 E 2 465 104 6053


D  
 C4/C6

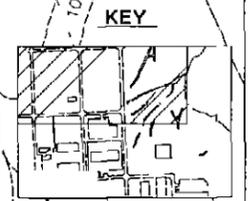

MATCH LINE SHEET C-5

		DEPARTMENT OF THE NAVY NAVAL FACILITIES ENGINEERING COMMAND ATLANTIC DIVISION NAVAL STATION NORFOLK VIRGINIA QUAFD SITE 35 MARINE CORPS BASE CAMP LEJEUNE NORTH CAROLINA	
PROJECT NO. 162470-BG-4814 CONTRACT NO.		SOIL REMEDIATION AT OPERABLE UNIT NO 10	
SHEET 5 OF 7 C-4		NAVFAC DRAWING NO. 4300177	
REVISIONS		APPROVED BY	
SYMBOL	DESCRIPTION	DATE	APPROVED BY

P:\12\20\94\2500399.DWG (PLOT BY NO PRT\_USER) (SO NUMBER NO INSTRUCTIONS) (12/20/94 08:47:39) (PRTS: PAPER: 2500399.PRT)

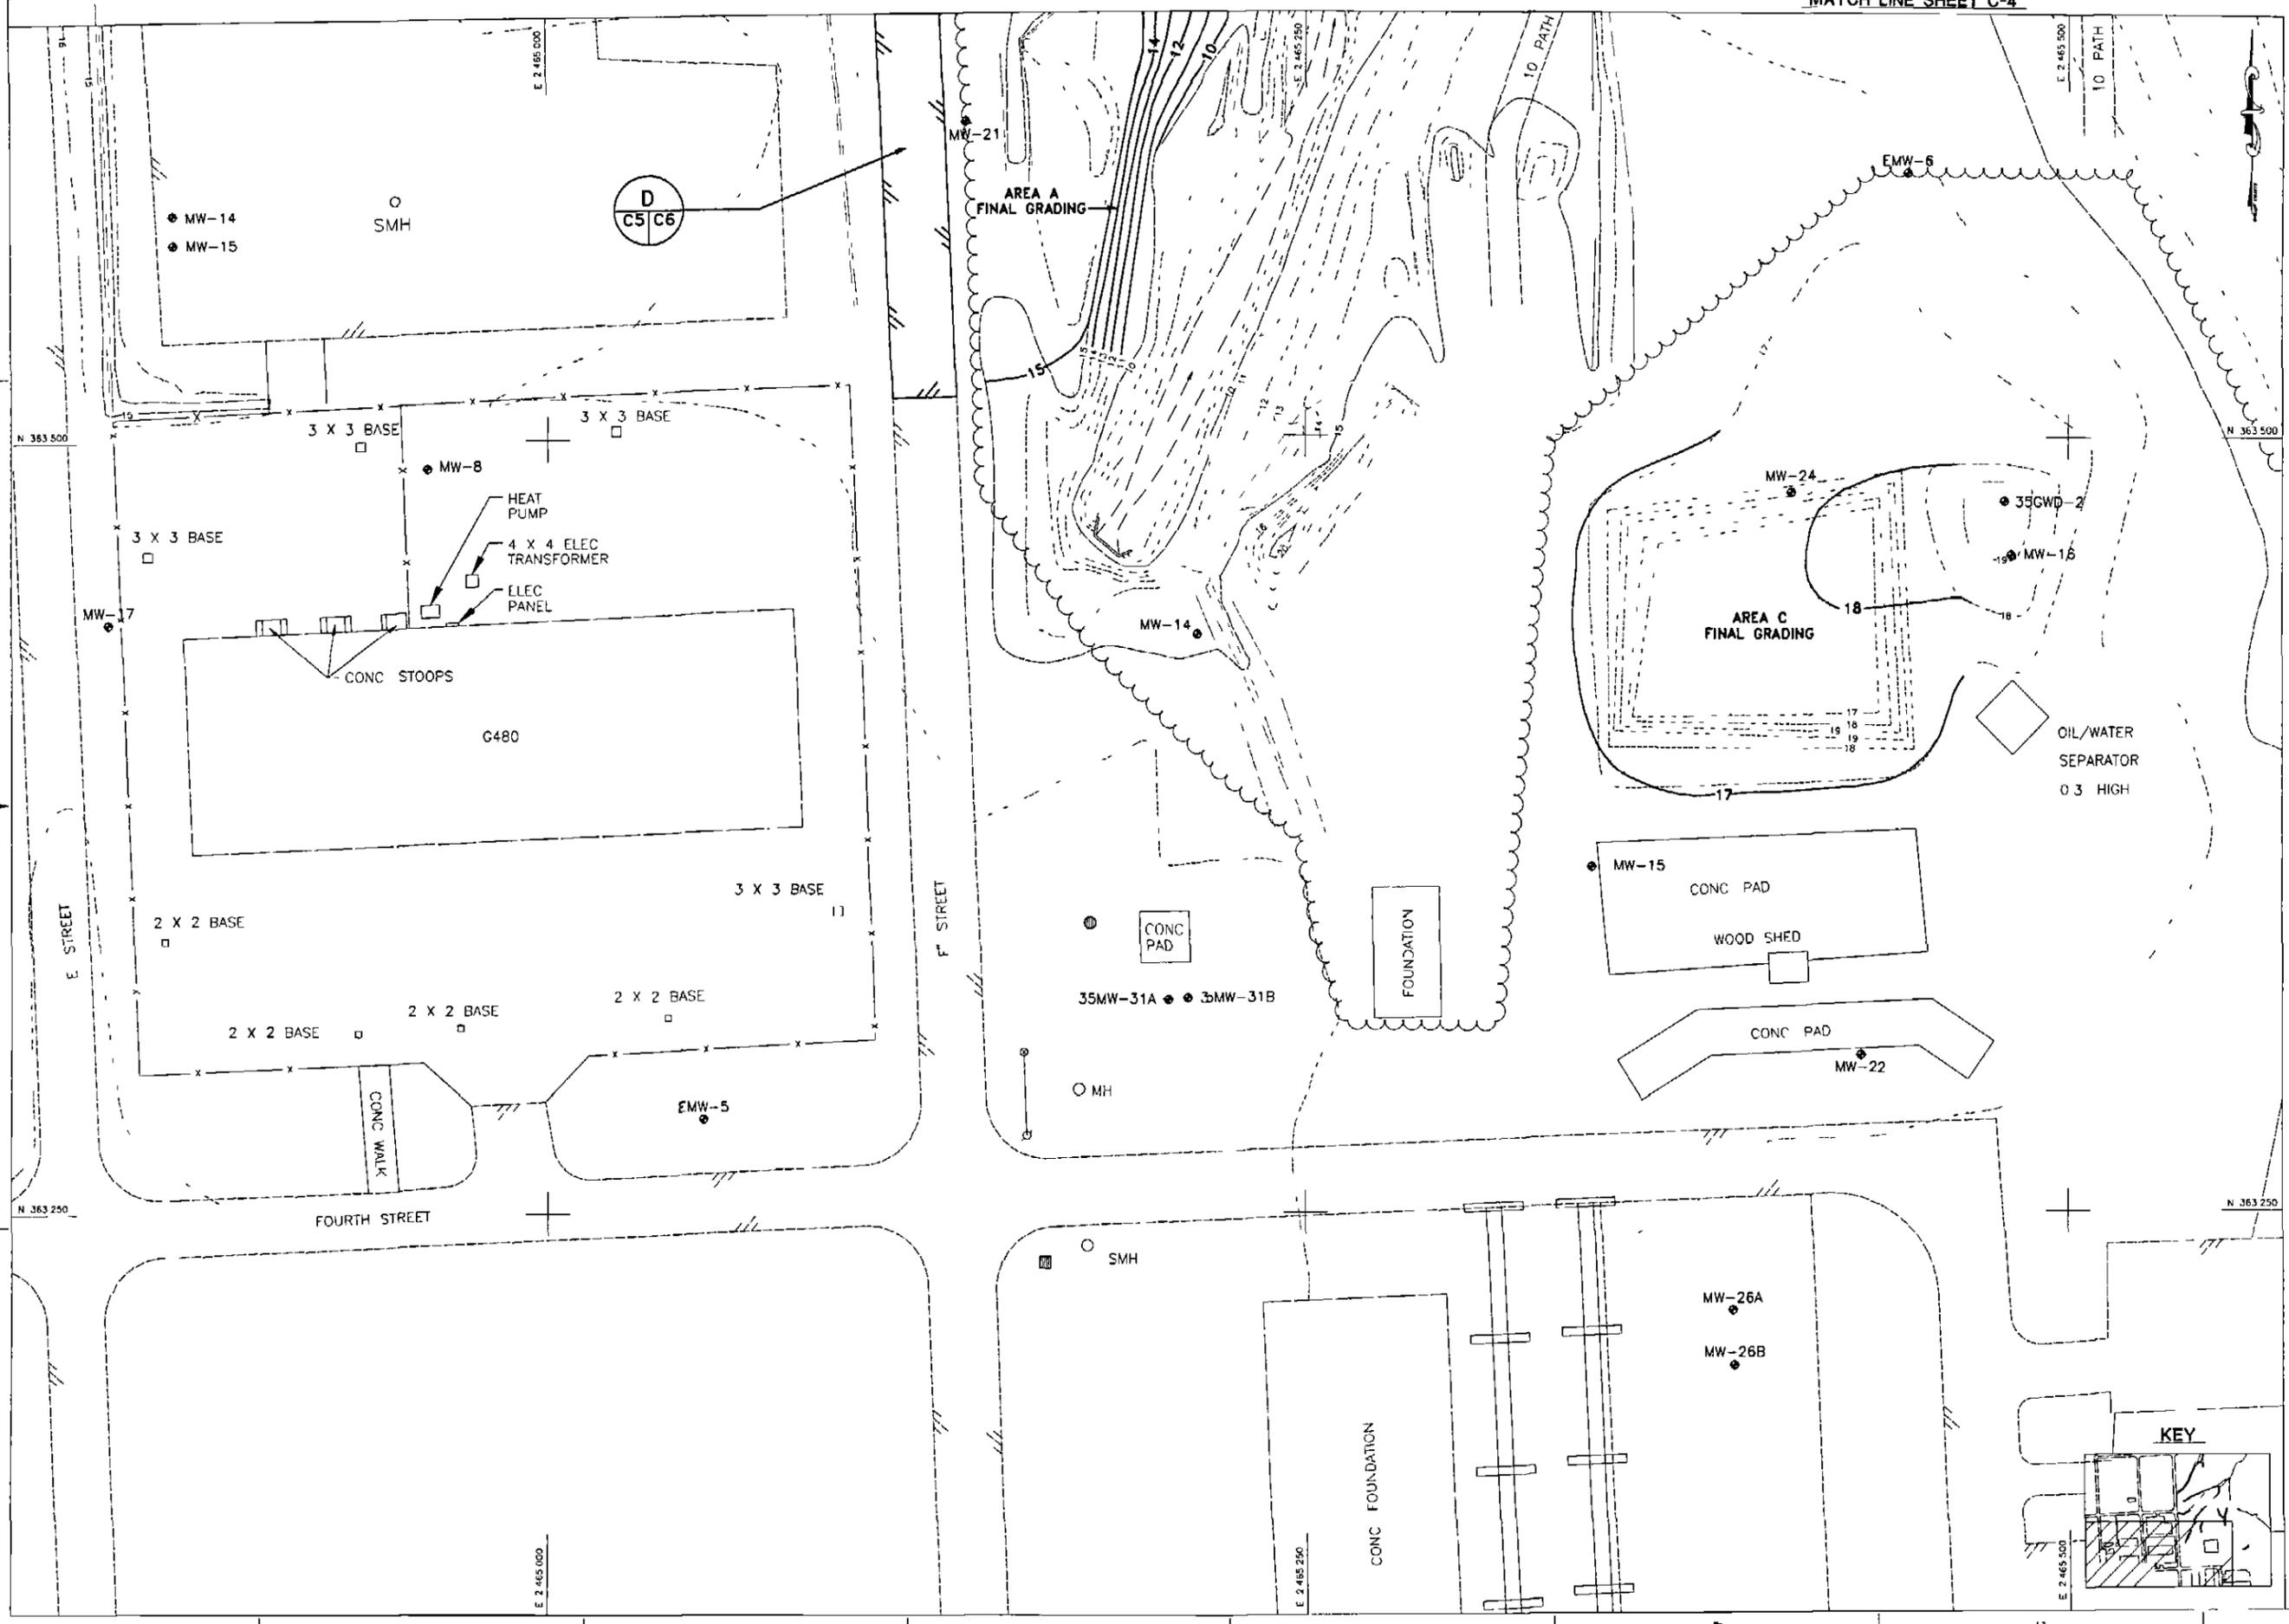

BAKER ENVIRONMENTAL, INC. CORAOPOLIS, PENNSYLVANIA PROJECT NO. NS2470-89-D-0814 DATE: 10/14/98 CONTRACT NO. NS2470-89-D-0814	
DEPARTMENT OF THE NAVY NAVAL FACILITIES ENGINEERING COMMAND ATLANTIC DIVISION NAVY STATION NORFOLK VIRGINIA NAVY AMPHIBIOUS BAS: LITTLE CREEK VIRGINIA BEACH VIRGINIA REMEDIATION OF PETROLEUM CONTAMINAT ON BUILDING 3508	
SITE RESTORATION PLAN	
CODE ID NO 80091 SCALE 1" = 25' FFD NO 400178 STA. PROJ NO SPEC NO 05944833 CONSTR CONTR NO	SIZE D SHEET 6 OF 7 C-5

NO.	DATE	DESCRIPTION	BY	APPROVED BY

K:\S275\98\27500699.DWG (PLOTED BY NO PRG USER) (S.D NUMBER NO INSTRUCTIONS) (12/20/98 06:50:19) (PAPER 27500699.PWT)

