



November 14, 2006

DEPARTMENT OF THE NAVY

Mr. Andrew Smith
Environmental Management Division
MCB Building 12, McHugh Boulevard
Camp Lejeune, NC 28542

Re: Contract N62470-02-D-3260; Task Order 033
TT-48 Tank #2 Short Form UST Closure Report
Marine Corps Base, Camp Lejeune, N.C.

Dear Mr. Smith:

Attached please find 2 copies of the Short Form UST Closure Report for the TT-48 Tank #2 site. Also included is one CD with an electronic file of this report.

Should you have any additional comments or questions, please do not hesitate to contact myself or Joe Colella at your earliest convenience.

Sincerely,

Shaw Environmental, Inc.

A handwritten signature in blue ink that reads "James R. Wilson".

James R. Wilson, L.G.
Project Geologist



Attachments

cc: File

C. Contacts

1. Name, address, telephone number and job title of primary contact person:

Bruce Markwick, Environmental Management Division, Installation and Logistics,
MCB, Camp Lejeune, North Carolina 28542
910 451-9660

2. Name, address, and telephone number of closure contractor:

Shaw Environmental & Infrastructure
11560 Great Oaks Way, Suite 500
Alpharetta, GA 30022

D. UST information

Tank Number	Installation Date	Size in Gallons	Tank Dimensions	Last Contents
2	Unknown	500	4' x 5.5'	Heating Oil

II. Closure Procedures

A. Describe steps taken to clean and purge the tanks:

Tank was empty, No FID or LEL readings detected

B. Note the amount of residual material pumped from the tanks (s): None

C. Describe the storage, sampling, and disposal of the residual materials: None

D. Excavation

1. Describe excavation procedures noting the condition of the soils and the dimensions of the excavation in relation to the tanks, piping:

The UST removal activity did not reveal soil staining or hydrocarbon odor. Screening with OVA-FID did not detect organic vapors in excess of 1 PPM

2. Note the depth of the tanks burial(s) (from land surface to top of tank):

Two feet below land surface

III. Enclosures

1. Photographs
2. Drawing showing location of tank and dimensioned excavation limits relative to house.
3. Soil transportation and disposal manifest
4. Tank transportation and disposal manifest.

PHOTOGRAPHS

Photos: 1A / 1B	SHAW ENVIRONMENTAL, Inc. Photographic Record	Project No. 109972
--------------------	---	-----------------------

Client:
MCB Camp Lejeune

Facility:
Former Tarawa Terrace School (Bldg TT-48)
 (Tank #2)

Date:
 October 3, 2006

View:
 South

Comments:
 TT-48 Tank #2 Removed




Client:
MCB Camp Lejeune

Facility:
Former Tarawa Terrace School (Bldg TT-48)
 (Tank #2)



Date:
 October 3, 2006

View:
 South

Comments:
 TT-48 Tank #2 Excavation.

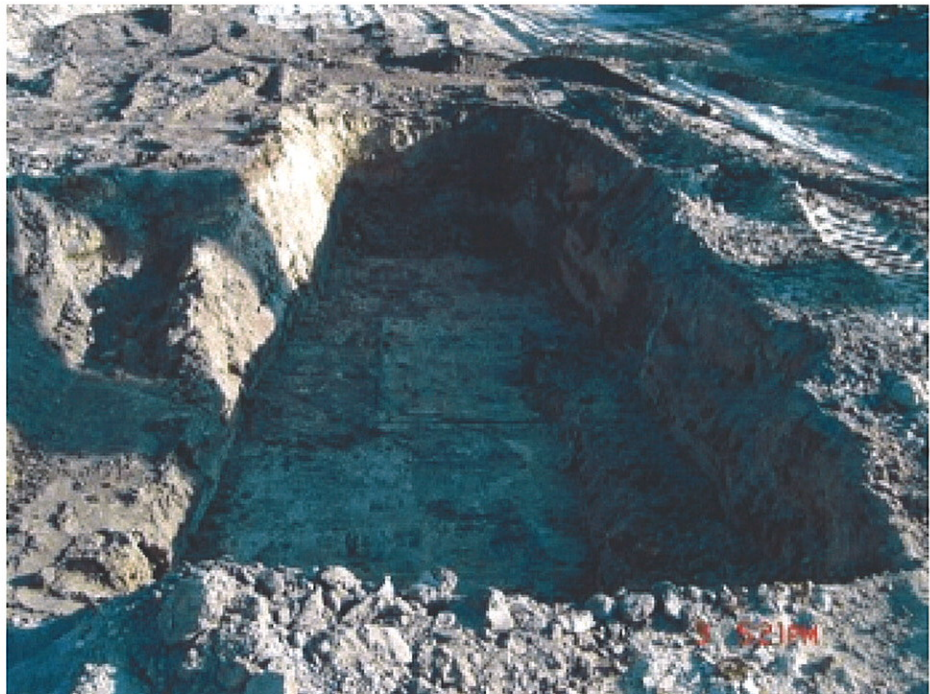

FIGURES

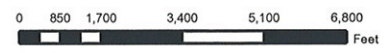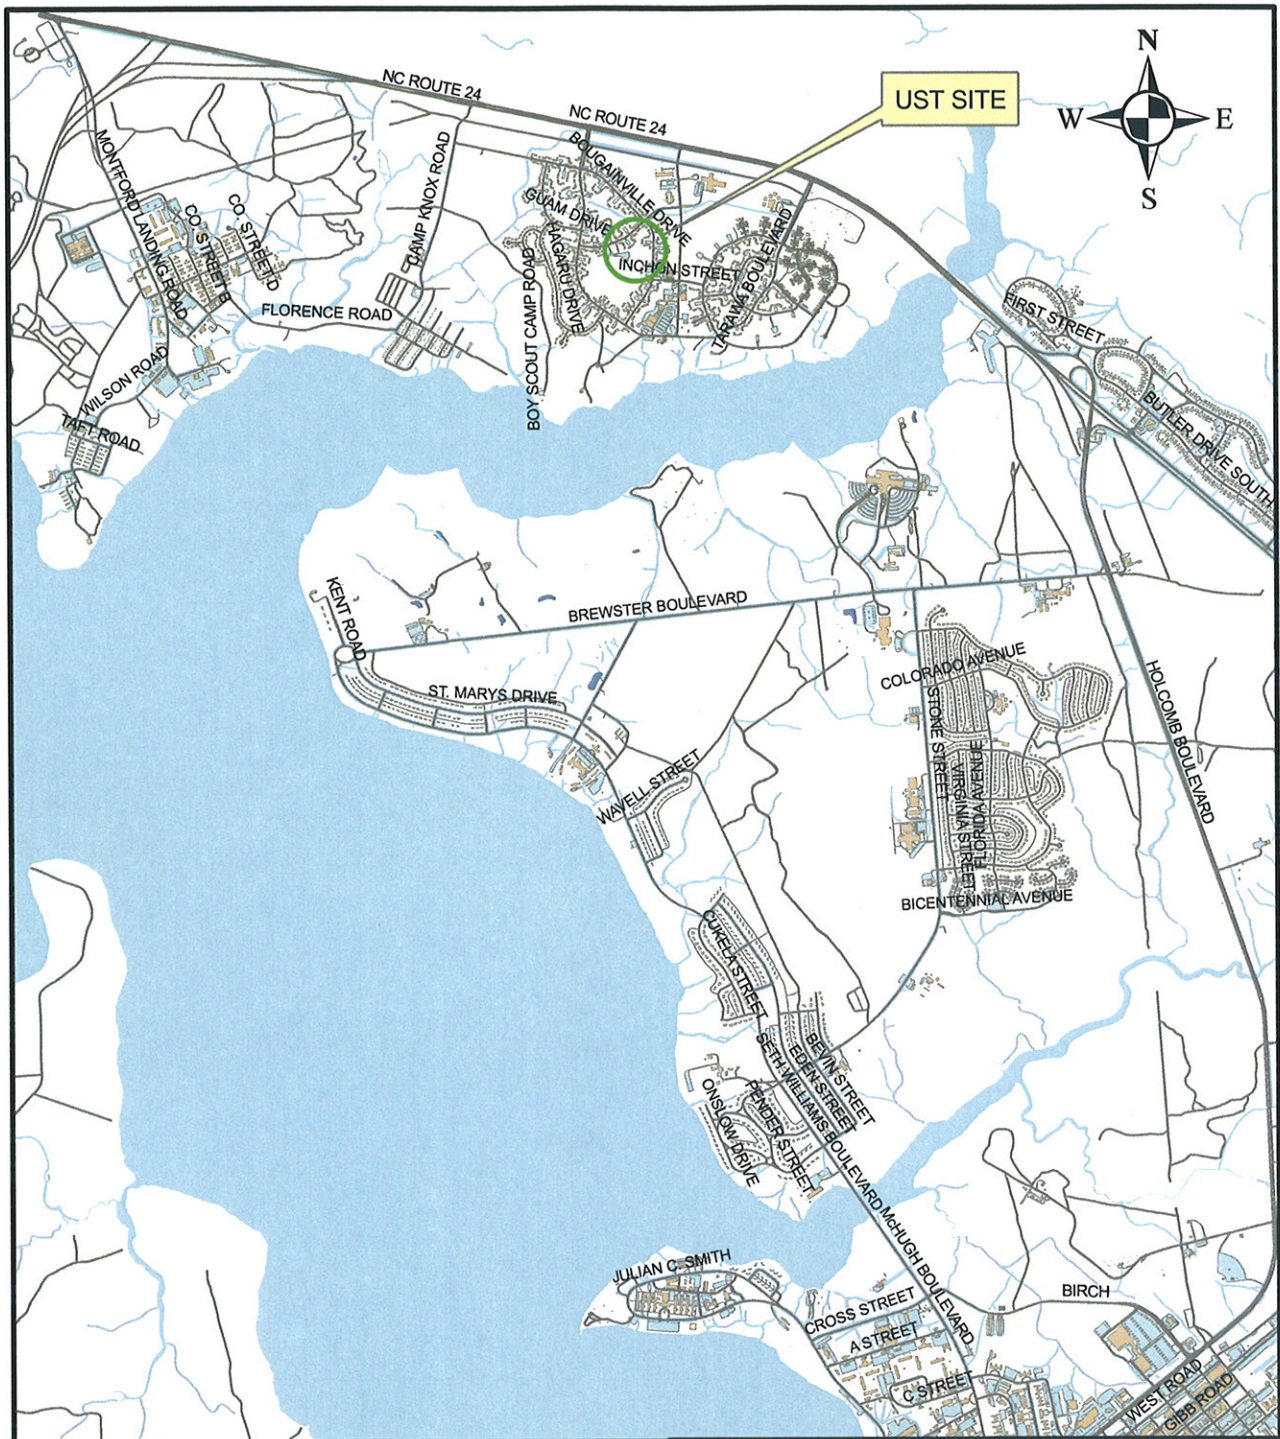

 **Shaw**™ Shaw Environmental, Inc.

FIGURE 1.1
UST REMOVAL SITE
VICINITY MAP
FORMER TARAWA TERRACE SCHOOL
(BLDG TT-48)
CAMP LEJEUNE, NC



- Legend**
- ditch_aqueduct_centerline
 - surface_water_body_area
 - demolished_structures_area
 - buildings_general_area
 - road_area
 - vehicle_parking_area
 - vehicle_driveway_area
 - tank removal area

0 25 50 100 150 200
 Feet


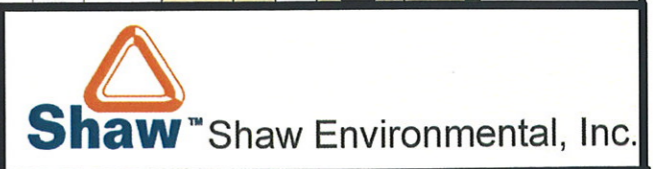


FIGURE 1-2
UST SITE LOCATION MAP
FORMER TARAWA TERRACE SCHOOL
(BLDG TT-48)
CAMP LEJEUNE, JACKSONVILLE, NC

SAIPAN DRIVE




85'

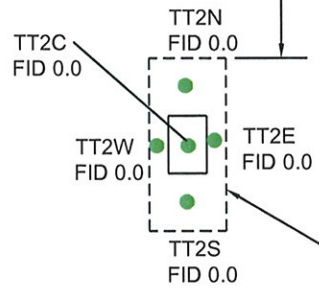

EXCAVATION LIMITS FOR TANK #2 (FINAL EXCAVATION 6 FT DEEP)

LEGEND:

- SAMPLE LOCATION
- TT2C SAMPLE ID
- FID 0.0 FID READING AT TIME OF EXCAVATION

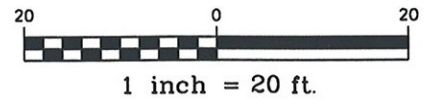

		PROJECT NO. 109972 CHECKED BY RBK APPROVED BY RBK	
DESIGNED BY RBK DRAWN BY JEL		REVISIONS	
DEPARTMENT OF THE NAVY NAVAL STATION MCB CAMP LEJEUNE NAVAL FACILITIES ENGINEERING COMMAND ATLANTIC DIVISION NORFOLK, VIRGINIA JACKSONVILLE, N.C.		TT-48 TANK #2 REMOVAL SITE CAMP LEJEUNE, JACKSONVILLE, NC	
SCALE: AS SHOWN		SIZE: A	
DELIVERY ORDER NO. 033			
CONSTR. CONTRACT NO. N62470-97-D-5000			
MANFAC DRAWING NO.			
SHEET I.D. 1.3			

SOIL TRANSPORTATION AND DISPOSAL MANIFEST

Note: Manifests are for the total soil volume removed from 3 tank removals at Tarawa Terrace, tanks #1, #2, and #3. The excavated soils were combined as one removal action. Separate reports will be provided for tanks #1 and #3.

NON-HAZARDOUS WASTE MANIFEST

1. Generator's US EPA ID No.

NC6170022580

Manifest Doc. No.

06519

2. Page 1 of

3. Generator's Name and Mailing Address

Commanding General
ACS I & E EMD m/c Base
PSC Box 2004 Camp Lejeune, NC

4. Site: Physical Location

CAMP LEJEUNE
TT II

5. Owner of Contamination:

Name:
Address:

6. Generator's Phone (910) 457 1482

Phone #:

7. Transporter 1 Company Name

ES & J Enterprises

8. US EPA ID Number

A. Transporter's Phone

910 567-6138

9. Designated Facility Name and Site Address

E S & J ENTERPRISES
1555 Holland Rd.
Autryville, NC 28318

10. US EPA ID Number

S.R.0.6.0.0.0.3.5.

B. Facility's Phone

(910) 567-6138

11. Waste Shipping Name and Description

a. petroleum contaminated soil

12. Containers

No. Type

13. Total Quantity

14. Unit Wt/Vol

LBS.

b. TPH CONTAMINATED SOIL - NON HAZ

001 DT 23.36 TONS

c.

d.

D. Additional Descriptions for Materials Listed Above

E. Handling Codes for Wastes Listed Above

15. Special Handling Instructions and Additional Information

CDL# 3753391

TRK# 160

tag # YA 94097

16. GENERATOR'S CERTIFICATION: I certify the materials described above on this manifest are not subject to federal regulations for reporting proper disposal of Hazardous Waste.

Printed/Typed Name

RUBENE JONES

Signature

Rubene Jones

Month Day Year

1 05 106

17. Transporter 1 Acknowledgement of Receipt of Materials

Printed/Typed Name

Johnny Tanner

Signature

Johnny Tanner

Month Day Year

10 31 06

18. Transporter 2 Acknowledgement of Receipt of Materials

Printed/Typed Name

Signature

Month Day Year

19. Discrepancy Indication Space

20. Facility Owner or Operator: Certification of receipt of waste materials covered by this manifest except as noted in Item 19.

Printed/Typed Name

Rick Wms.

Signature

Rick Wms.

Month Day Year

11 03 06

GENERATOR

TRANSPORTER

FACILITY

**NON-HAZARDOUS
WASTE MANIFEST**

1. Generator's US EPA ID No.

NC 6170022580

Manifest Doc. No.

06514

2. Page 1
of

3. Generator's Name and Mailing Address

Commanding General
ACS I & E EMD M/C Base
PSC Box 2004 Camp Lejeune, NC

4. Site: Physical Location

CAMP LEJEUNE
TT II

5. Owner of Contamination:

Name:
Address:

6. Generator's Phone (910) 451 1482

Phone #:

7. Transporter 1 Company Name

ES & J ENTERPRISES

8. US EPA ID Number

A. Transporter's Phone

910 567 6138

9. Designated Facility Name and Site Address

E S & J ENTERPRISES
1555 Holland Rd.
Autryville, NC 28318

10. US EPA ID Number

S.R.0.6.0.0.0.3.5.

B: Facility's Phone

(910) 567-6138

11. Waste Shipping Name and Description

a.
petroleum contaminated soil

12. Containers

No. Type

13. Total
Quantity

14. Unit
Wt/Vol

24.75 LBS.

b.
TPH contaminated soil - NON Haz

001 DTD 24.75 TONS

D. Additional Descriptions for Materials Listed Above

E. Handling Codes for Wastes Listed Above

15. Special Handling Instructions and Additional Information

CDL # 375 3391

TRK # 160

Tag # VA 94097

16. GENERATOR'S CERTIFICATION: I certify the materials described above on this manifest are not subject to federal regulations for reporting proper disposal of Hazardous Waste.

Printed/Typed Name

George L. Taylor

Signature

George L. Taylor

Month Day Year

1 03 106

17. Transporter 1 Acknowledgement of Receipt of Materials

Printed/Typed Name

Johnny Tanner

Signature

Johnny Tanner

Month Day Year

1 03 106

18. Transporter 2 Acknowledgement of Receipt of Materials

Printed/Typed Name

Signature

Month Day Year

19. Discrepancy Indication Space

20. Facility Owner or Operator: Certification of receipt of waste materials covered by this manifest except as noted in Item 19.

Printed/Typed Name

Rick Williams

Signature

Rick Williams

Month Day Year

1 03 106

GENERATOR

TRANSPORTER

FACILITY

ORIGINAL - RETURN TO GENERATOR

NON-HAZARDOUS WASTE MANIFEST

1. Generator's US EPA ID No.

NC6170022580

Manifest Doc. No.

06.5.15

2. Page 1 of

3. Generator's Name and Mailing Address

Commanding General
ACS I&E EMD m/c Base
PSC Box 2004 Camp Lejeune, NC

4. Site: Physical Location

CAMP LEJUNE
T.T. II

5. Owner of Contamination:

Name:
Address:

6. Generator's Phone (910) 451 1482

Phone #:

7. Transporter 1 Company Name

ES&J ENTERPRISES

8. US EPA ID Number

A. Transporter's Phone

910 567 6138

9. Designated Facility Name and Site Address

E S & J ENTERPRISES
1555 Holland Rd.
Autryville, NC 28318

10. US EPA ID Number

S.R.0.6.0.0.0.3.5.

B. Facility's Phone

(910) 567-6138

11. Waste Shipping Name and Description

a. petroleum contaminated soil

12. Containers

No. Type

13. Total Quantity

14. Unit Wt/Vol

LBS.

b. TPH Contaminated Soil - NON Haz

001 DT

24.76

tons

D. Additional Descriptions for Materials Listed Above

CDL# 3753391 TRK# 160

E. Handling Codes for Wastes Listed Above

Tag# 1/A 94097

15. Special Handling Instructions and Additional Information

16. GENERATOR'S CERTIFICATION: I certify the materials described above on this manifest are not subject to federal regulations for reporting proper disposal of Hazardous Waste.

Printed/Typed Name

EUGENE JONES

Signature

Eugene Jones

Month Day Year

11 03 06

17. Transporter 1 Acknowledgement of Receipt of Materials

Printed/Typed Name

Johnny Turner

Signature

Johnny Turner

Month Day Year

11 30 06

18. Transporter 2 Acknowledgement of Receipt of Materials

Printed/Typed Name

Signature

Month Day Year

19. Discrepancy Indication Space

20. Facility Owner or Operator: Certification of receipt of waste materials covered by this manifest except as noted in Item 19.

Printed/Typed Name

Rick Wms

Signature

Rick Wms

Month Day Year

11 03 06

GENERATOR

TRANSPORTER

FACILITY

ORIGINAL - RETURN TO GENERATOR

NON-HAZARDOUS WASTE MANIFEST

1. Generator's US EPA ID No. **NC 6217002580** Manifest Doc. No. **06514**

2. Page 1 of

3. Generator's Name and Mailing Address
**Commanding General
 AC Site EMID m/c case
 SC 204 2004 Camp Lejeune**

4. Site: Physical Location
**Camp Lejeune
 T. T II**

5. Owner of Contamination:
 Name:
 Address:
 Phone #:

6. Generator's Phone (910) **451-1492**

7. Transporter 1 Company Name

8. US EPA ID Number

A. Transporter's Phone
910-567-438

9. Designated Facility Name and Site Address
**E S & J ENTERPRISES
 1555 Holland Rd.
 Autryville, NC 28318**

10. US EPA ID Number
S.R.0.6.0.0.0.3.5.

B. Facility's Phone
(910) 567-6138

11. Waste Shipping Name and Description

12. Containers
 No. Type

a. petroleum contaminated soil

13. Total Quantity
 14. Unit Wt/Vol
 LBS.

b. **TpH II Contaminated Soil non Haz**

001 DT 23.6 TON

c.

d.

D. Additional Descriptions for Materials Listed Above
CDL # 3753391 TRX # 160 Tag #

E. Handling Codes for Wastes Listed Above

15. Special Handling Instructions and Additional Information

16. GENERATOR'S CERTIFICATION: I certify the materials described above on this manifest are not subject to federal regulations for reporting proper disposal of Hazardous Waste.

Printed/Typed Name
George L. Taylor

Signature
[Signature] Month Day Year
10 27 06

17. Transporter 1 Acknowledgement of Receipt of Materials
 Printed/Typed Name
X Johnny Tanner

Signature
[Signature] Month Day Year
10 27 06

18. Transporter 2 Acknowledgement of Receipt of Materials
 Printed/Typed Name

Signature
 Month Day Year

19. Discrepancy Indication Space

20. Facility Owner or Operator: Certification of receipt of waste materials covered by this manifest except as noted in Item 19.

Printed/Typed Name
Rick Wms

Signature
[Signature] Month Day Year
10 27 06

GENERATOR

TRANSPORTER

FACILITY

ORIGINAL - RETURN TO GENERATOR

**NON-HAZARDOUS
WASTE MANIFEST**

1. Generator's US EPA ID No.

NC 617 002580

Manifest Doc. No.

06513

2. Page 1
of

3. Generator's Name and Mailing Address

Commanding General
AC Site EMD m/c case
PSC Box 2004 Camp Lejeune

4. Site: Physical Location

CAMP Lejeune
T.I. II

5. Owner of Contamination:

Name:
Address:

6. Generator's Phone (910) 451-1482

Phone #:

7. Transporter 1 Company Name

ES&J ENTERPRISES

8. US EPA ID Number

A. Transporter's Phone

910 507 6138

9. Designated Facility Name and Site Address

E S & J ENTERPRISES
1555 Holland Rd.
Aurtryville, NC 28318

10. US EPA ID Number

S.R. 0.6.0.0.0.3.5

B. Facility's Phone

(910) 567-6138

11. Waste Shipping Name and Description

a. petroleum contaminated soil

b. TPH contaminated Soil - NON Haz

12. Containers

No. Type

13. Total
Quantity

14. Unit
Wt/Vol

LBS.

00 10T 25 TON

D. Additional Descriptions for Materials Listed Above

E. Handling Codes for Wastes Listed Above

15. Special Handling Instructions and Additional Information

CDL # 8114/10 NO TRK # TWY # TAG # 2W 3353

16. GENERATOR'S CERTIFICATION: I certify the materials described above on this manifest are not subject to federal regulations for reporting proper disposal of Hazardous Waste.

Printed/Typed Name

George L. Taylor

Signature

George L. Taylor

Month Day Year

11 02 06

17. Transporter 1 Acknowledgement of Receipt of Materials

Printed/Typed Name

X Rail Haker

Signature

X Rail Haker

Month Day Year

11 02 06

18. Transporter 2 Acknowledgement of Receipt of Materials

Printed/Typed Name

Signature

Month Day Year

19. Discrepancy Indication Space

FACILITY

20. Facility Owner or Operator: Certification of receipt of waste materials covered by this manifest except as noted in Item 19.

Printed/Typed Name

Rick Wms

Signature

Rick Wms

Month Day Year

11 02 06

TRANSPORTER

GENERATOR

FACILITY

GENERATOR'S COPY

NON-HAZARDOUS WASTE MANIFEST

1. Generator's US EPA ID No. **NC617002580** Manifest Doc. No. **065.10**

2. Page 1 of

3. Generator's Name and Mailing Address
**Commanding General
 AC Site EMD m/c CASE
 PSC Box 2004 Camp Lejeune**

4. Site: Physical Location
**Camp Lejeune
 T.T. II**

5. Owner of Contamination:
 Name:
 Address:
 Phone #:

6. Generator's Phone (**910**) **451-1482**

7. Transporter 1 Company Name
ES & J Enterprises

8. US EPA ID Number

A. Transporter's Phone
910 567 6138

9. Designated Facility Name and Site Address
**ES & J ENTERPRISES
 1555 Holland Rd.
 Autryville, NC 28318**

10. US EPA ID Number
S.R.0.6.0.0.0.3.5.

B. Facility's Phone
(910) 567-6138

11. Waste Shipping Name and Description

12. Containers

13. Total Quantity

14. Unit

a. petroleum contaminated soil

No. Type

LBS.

b. TPH Contaminated Soil - NON Haz

001 DT

23

tons

c.

d.

D. Additional Descriptions for Materials Listed Above

E. Handling Codes for Wastes Listed Above

15. Special Handling Instructions and Additional Information
CDL # 3412310 TRK# mac 38 TAG# LK 3020


16. GENERATOR'S CERTIFICATION: I certify the materials described above on this manifest are not subject to federal regulations for reporting proper disposal of Hazardous Waste.

Printed/Typed Name
George L Taylor

Signature


Month Day Year
10 26 06

17. Transporter 1 Acknowledgement of Receipt of Materials
 Printed/Typed Name
John Smith

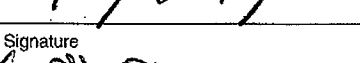Signature


Month Day Year
10 26 06

18. Transporter 2 Acknowledgement of Receipt of Materials
 Printed/Typed Name

Signature

Month Day Year

19. Discrepancy Indication Space

20. Facility Owner or Operator: Certification of receipt of waste materials covered by this manifest except as noted in Item 19.

Printed/Typed Name
Rock Wms

Signature


Month Day Year
10 26 06

GENERATOR

TRANSPORTER

FACILITY

ORIGINAL - RETURN TO GENERATOR

Please print or type
 (Form designed for use on a 10 1/2 inch by 7 1/2 inch)

**NON-HAZARDOUS
 WASTE MANIFEST**

1. Generator's US EPA ID No.
 NC 617002580

Manifest Doc. No.
 06612

2. Page 1
 of

3. Generator's Name and Mailing Address
 Commanding General
 AC Site EMD m/c case
 PSC Box 2004 Camp Lejeune, NC
 6. Generator's Phone (910) 451-7482

4. Site: Physical Location
 CAMP LEJE

5. Owner of Contamination:
 Name:
 Address:
 Phone #:

7. Transporter 1 Company Name
 ES & J Enterprises

8. US EPA ID Number

A. Transporter's Phone
 910 567 6138

9. Designated Facility Name and Site Address
 E S & J ENTERPRISES
 1555 Holland Rd.
 Autryville, NC 28318

10. US EPA ID Number
 S.R.0.6.0.0.0.3.5.

B. Facility's Phone
 (910) 567-6138

11. Waste Shipping Name and Description

12. Containers
 No. Type

13. Total
 Quantity

14. Unit
 Wt/Vol

a. petroleum contaminated soil

LBS.

b. TPH Contaminated Soil - NON Haz

001 DT

25

TON

c.

d.

D. Additional Descriptions for Materials Listed Above

E. Handling Codes for Wastes Listed Above

15. Special Handling Instructions and Additional Information

COL # 7833MY TRK # PW18 TAG # LV4188 N.C.

16. GENERATOR'S CERTIFICATION: I certify the materials described above on this manifest are not subject to federal regulations for reporting proper disposal of Hazardous Waste.

Printed/Typed Name
 George L. Taylor

Signature
George L. Taylor

Month Day Year
 10 26 06

17. Transporter 1 Acknowledgement of Receipt of Materials

Printed/Typed Name
 X Robert D. POULARD JR.

Signature
Robert D. Poulard Jr.

Month Day Year
 10 26 06

18. Transporter 2 Acknowledgement of Receipt of Materials

Printed/Typed Name
[Signature]

Signature
[Signature]

Month Day Year

19. Discrepancy Indication Space

20. Facility Owner or Operator: Certification of receipt of waste materials covered by this manifest except as noted in item 19:

Printed/Typed Name
 Rick Williams

Signature
Rick Williams

Month Day Year
 10 26 06

TRANSPORTER #2

GENERATOR

TRANSPORTER

FACILITY

Printed/Typed Name
 Rick Williams

Printed/Typed Name
 Rick Williams

**NON-HAZARDOUS
WASTE MANIFEST**

1. Generator's US EPA ID No. **NC617002258006511** Manifest Doc. No.

2. Page 1 of

3. Generator's Name and Mailing Address

**COMMANDING GENERAL
AC SITE EMB m/c case
PSC Box 2004 Camp Lejeune**

4. Site: Physical Location

**CAMP LEJEUNE
T.T. II**

5. Owner of Contamination:

Name:
Address:

6. Generator's Phone (910) 451-1482

Phone #:

7. Transporter 1 Company Name

ES&J Enterprises

8. US EPA ID Number

A. Transporter's Phone

910 567 6138

9. Designated Facility Name and Site Address

**E S & J ENTERPRISES
1555 Holland Rd.
Autryville, NC 28318**

10. US EPA ID Number

S.R.0.6.0.0.0.3.5

B. Facility's Phone

(910) 567-6138

11. Waste Shipping Name and Description

12. Containers

No. Type

13. Total Quantity

14. Unit Wt/Vol

a.
petroleum contaminated soil

LBS.

b.
TPH Contaminated Soil - NON Haz

001 DT 24.07 tons

c.

d.

D. Additional Descriptions for Materials Listed Above

E. Handling Codes for Wastes Listed Above

15. Special Handling Instructions and Additional Information

CDL# 8943084 TRK# SR33 TAG# PT 63805 NC

16. GENERATOR'S CERTIFICATION: I certify the materials described above on this manifest are not subject to federal regulations for reporting proper disposal of Hazardous Waste.

Printed/Typed Name

George L Taylor

Signature

George L Taylor

Month Day Year

10/26/06

17. Transporter 1 Acknowledgement of Receipt of Materials

Printed/Typed Name

DAVID A WILLIAMS JR

Signature

David Williams Jr

Month Day Year

18. Transporter 2 Acknowledgement of Receipt of Materials

Printed/Typed Name

Signature

Month Day Year

19. Discrepancy Indication Space

20. Facility Owner or Operator: Certification of receipt of waste materials covered by this manifest except as noted in Item 19.

Printed/Typed Name

Rick Wms.

Signature

Rick Williams

Month Day Year

10/26/06

GENERATOR

TRANSPORTER

FACILITY

ORIGINAL - RETURN TO GENERATOR

**NON-HAZARDOUS
 WASTE MANIFEST**

1. Generator's US EPA ID No.

NC 617 002530

Manifest Doc. No.

06509

2. Page 1
of

3. Generator's Name and Mailing Address

Commanding General
 AC site ERMD m/c case
 PSC Box 2004 Camp Lejeune

4. Site: Physical Location

Camp Lejeune
 T.T. II

5. Owner of Contamination:

Name:
 Address:

6. Generator's Phone (910) 451-1482

Phone #:

7. Transporter 1 Company Name

ES&J Enterprises

8. US EPA ID Number

A. Transporter's Phone

910 567 6138

9. Designated Facility Name and Site Address

ES & J ENTERPRISES
 1555 Holland Rd.
 Autryville, NC 28318

10. US EPA ID Number

S.R.0.6.0.0.0.3.5.

B. Facility's Phone

(910) 567-6138

11. Waste Shipping Name and Description.

12. Containers

No. Type

13. Total
Quantity

14. Unit
Wt/Vol

a.
 petroleum contaminated soil

LBS.

b.
 TPH Contaminated Soil - NON Haz

001 DT

2600 TONS

d.

D. Additional Descriptions for Materials Listed Above

E. Handling Codes for Wastes Listed Above

15. Special Handling Instructions and Additional Information

CDL# 29922995

TRK# #02

Tag# 1A93036

16. GENERATOR'S CERTIFICATION: I certify the materials described above on this manifest are not subject to federal regulation for reporting proper disposal of Hazardous Waste.

Printed/Typed Name

George L Taylor

Signature

George L Taylor

Month Day Year

10/26/06

17. Transporter 1 Acknowledgement of Receipt of Materials

Printed/Typed Name

X SERGIO HERNANDEZ

Signature

Sergio Hernandez

Month Day Year

10/26/06

18. Transporter 2 Acknowledgement of Receipt of Materials

Printed/Typed Name

Signature

Month Day Year

19. Discrepancy Indication Space

20. Facility Owner or Operator: Certification of receipt of waste materials covered by this manifest except as noted in Item 19.

Printed/Typed Name

J. J. Janner

Signature

J. J. Janner

Month Day Year

10/26/06

GENERATOR

TRANSPORTER

FACILITY

**NON-HAZARDOUS
WASTE MANIFEST**

1. Generator's US EPA ID No.

NC617-002580

Manifest Doc. No.

06508

2. Page 1
of

3. Generator's Name and Mailing Address

Commanding General
A/C site EMD M/C Case
PSC Box 2004 Camp Lejeune, NC T.T. II

4. Site: Physical Location

CAMP LEJEUNE

5. Owner of Contamination:

Name:
Address:

6. Generator's Phone (910) 451-1482

Phone #:

7. Transporter 1 Company Name

ES & J Enterprises

8. US EPA ID Number

A. Transporter's Phone

910 567-6138

9. Designated Facility Name and Site Address

ES & J ENTERPRISES
1555 Holland Rd.
Autryville, NC 28318

10. US EPA ID Number

S.R.0.6.0.0.0.3.5.

B. Facility's Phone

(910) 567-6138

11. Waste Shipping Name and Description

12. Containers

No. Type

13. Total
Quantity

14. Unit
Wt/Vol

a.

petroleum contaminated soil

LBS.

b.

TPH Contaminated Soil - Haz ^{NON}

001 DT

2.500 TONS

c.

d.

D. Additional Descriptions for Materials Listed Above

E. Handling Codes for Wastes Listed Above

15. Special Handling Instructions and Additional Information

CDL#3753391 TRK# 160 Tag# 1A9409N

16. GENERATOR'S CERTIFICATION: I certify the materials described above on this manifest are not subject to federal regulations for reporting proper disposal of Hazardous Waste.

Printed/Typed Name

George L Taylor

Signature

George L Taylor

Month Day Year

10 26 06

17. Transporter 1 Acknowledgement of Receipt of Materials

Printed/Typed Name

Johnny Tanner

Signature

Johnny Tanner

Month Day Year

11 02 06

18. Transporter 2 Acknowledgement of Receipt of Materials

Printed/Typed Name

Signature

Month Day Year

19. Discrepancy Indication Space

20. Facility Owner or Operator: Certification of receipt of waste materials covered by this manifest except as noted in Item 19.

Printed/Typed Name

Rick Wines

Signature

Rick Wines

Month Day Year

10 26 06

GENERATOR

TRANSPORTER

FACILITY

ORIGINAL - RETURN TO GENERATOR

Please print or type
 Form designed for use only in the following states:

**NON-HAZARDOUS
 WASTE MANIFEST**

1. Generator's US EPA ID No. **NC.617002580** Manifest Doc. No. **0.6.50.6** 2. Page 1 of

3. Generator's Name and Mailing Address
**Commanding General
 HC site EMD Mc Case
 PSC Box 2004 Camp Lejeune**
 6. Generator's Phone (910) 451-1482

4. Site: Physical Location
**CAMP Lejeune
 T.T. #**

5. Owner of Contamination:
 Name:
 Address:
 Phone #:

7. Transporter 1 Company Name
ES & J ENTERPRISES

8. US EPA ID Number

A. Transporter's Phone
910 567-6138

9. Designated Facility Name and Site Address
**E S & J ENTERPRISES
 1555 Holland Rd.
 Autryville, NC 28318**

10. US EPA ID Number
S.R.0.6.0.0.0.3.5.

B. Facility's Phone
(910) 567-6138

11. Waste Shipping Name and Description	12. Containers		13. Total Quantity	14. Unit Wt/Vol
	No.	Type		
a. petroleum contaminated soil				LBS.
b. TPH Contaminated Soil - NON Haz	001	DT	22.84	TON
c.				
d.				

D. Additional Descriptions for Materials Listed Above

E. Handling Codes for Wastes Listed Above

15. Special Handling Instructions and Additional Information
CDL # 3412310 TRK # mac 38 LK 3020

16. GENERATOR'S CERTIFICATION: I certify the materials described above on this manifest are not subject to federal regulations for reporting proper disposal of Hazardous Waste.

Printed/Typed Name: **Jon A. Myers, II** Signature: *[Signature]* Month: **10** Day: **26** Year: **06**

17. Transporter 1 Acknowledgement of Receipt of Materials
 Printed/Typed Name: **[Signature]** Signature: *[Signature]* Month: **10** Day: **26** Year: **06**

18. Transporter 2 Acknowledgement of Receipt of Materials
 Printed/Typed Name: Signature: Month: Day: Year:

19. Discrepancy Indication Space

20. Facility Owner or Operator: Certification of receipt of waste materials covered by this manifest except as noted in Item 19.

Printed/Typed Name: **[Signature]** Signature: *[Signature]* Month: **10** Day: **26** Year: **06**

Printed/Typed Name: Signature: Month: Day: Year:

ORIGINAL - RETURN TO GENERATOR

GENERATOR

TRANSPORTER

FACILITY

NON-HAZARDOUS WASTE MANIFEST

1. Generator's US EPA ID No.

NC 617002580

Manifest Doc. No.

06505

2. Page 1 of

3. Generator's Name and Mailing Address

Commanding General
LC-site EMTS m/c case
PSC Box 2004 Camp Lejeune
6. Generator's Phone (910)

4. Site: Physical Location

Camp Lejeune
T-T II

5. Owner of Contamination:

Name:
Address:

Phone #:

7. Transporter 1 Company Name

E S & J ENTERPRISES

8. US EPA ID Number

1

A. Transporter's Phone

(910) 567-6138

9. Designated Facility Name and Site Address

E S & J ENTERPRISES
1555 Holland Rd.
Autryville, NC 28318

10. US EPA ID Number

S.R.0.6.0.0.0.3.5

B. Facility's Phone

(910) 567-6138

11. Waste Shipping Name and Description

a. petroleum contaminated soil

b. TPH Contaminated Soil - now haz

12. Containers
No. Type

13. Total Quantity

14. Unit Wt/Vol

LBS.

0010T 22.43 TONS

D. Additional Descriptions for Materials Listed Above

CNL # 8943044

SOUTH RIVER

NCPT 63805

TR 15833

Tag #

E. Handling Codes for Wastes Listed Above

15. Special Handling Instructions and Additional Information

16. GENERATOR'S CERTIFICATION: I certify the materials described above on this manifest are not subject to federal regulations for reporting proper disposal of Hazardous Waste.

Printed/Typed Name

Jon A. Myres, Jr

Signature

[Signature]

Month Day Year

1 0 2 6 0 6

17. Transporter 1 Acknowledgement of Receipt of Materials

Printed/Typed Name

DAVID A WILLIAMS JR

Signature

[Signature]

Month Day Year

18. Transporter 2 Acknowledgement of Receipt of Materials

Printed/Typed Name

Signature

Month Day Year

19. Discrepancy Indication Space

20. Facility Owner or Operator: Certification of receipt of waste materials covered by this manifest except as noted in Item 19.

Printed/Typed Name

[Signature]

Signature

[Signature]

Month Day Year

10 3 6 06

GENERATOR

TRANSPORTER

FACILITY

ORIGINAL - RETURN TO GENERATOR

Please print or type
 (do not sign over this area or use a red pen)

NON-HAZARDOUS WASTE MANIFEST		1. Generator's US EPA ID No. NC 617002580	Manifest Doc. No. 06504	2. Page 1 of
3. Generator's Name and Mailing Address Commanding General AC-site EMD m/c case PSC 504 2004 Complesue		4. Site: Physical Location Complesue T T II		5. Owner of Contamination: Name: Address: Phone #:
6. Generator's Phone (910) 451-1482		8. US EPA ID Number	A. Transporter's Phone (910) 567-6138	
7. Transporter 1 Company Name E S & J Enterprises		10. US EPA ID Number S.R.0.6.0.0.0.3.5	B. Facility's Phone (910) 567-6138	
9. Designated Facility Name and Site Address E S & J ENTERPRISES 1555 Holland Rd. Autryville, NC 28318				
11. Waste Shipping Name and Description		12. Containers	13. Total Quantity	14. Unit Wt/Vol
a. petroleum contaminated soil		No.	Type	LBS.
b. TPH Contaminated soil - non-haz		0.01 DT	23.61	TON
c.				
d.				
D. Additional Descriptions for Materials Listed Above CDL # 2749420 LP 736 TRK 45 Tag #		E. Handling Codes for Wastes Listed Above		
15. Special Handling Instructions and Additional Information				
16. GENERATOR'S CERTIFICATION: I certify the materials described above on this manifest are not subject to federal regulations for reporting proper disposal of Hazardous Waste.				
Printed/Typed Name Jon A. Mayes, II		Signature <i>[Signature]</i>		Month Day Year 10 26 06
17. Transporter 1 Acknowledgement of Receipt of Materials Printed/Typed Name <i>[Signature]</i>		Signature <i>[Signature]</i>		Month Day Year 10 26 06
18. Transporter 2 Acknowledgement of Receipt of Materials Printed/Typed Name		Signature		Month Day Year
19. Discrepancy Indication Space				
20. Facility Owner or Operator: Certification of receipt of waste materials covered by this manifest except as noted in Item 19.				
Printed/Typed Name D. Hancock		Signature <i>[Signature]</i>		Month Day Year 10 26 06

GENERATOR

TRANSPORTER

FACILITY

Published by the Environmental Protection Agency
 EPA Form 352, 03-01-06 (Rev. 03-01-06)

ORIGINAL - RETURN TO GENERATOR

**NON-HAZARDOUS
WASTE MANIFEST**

1. Generator's US EPA ID No.

NC 617002580

Manifest Doc. No.

06501

2. Page 1
of

3. Generator's Name and Mailing Address

Commanding General
A/C site ERMD M/C case
PSC Box 2004 CAMP LEJEUNE
Generator's Phone (910) 451 1482

4. Site: Physical Location

CAMP LEJEUNE
T. T. II

5. Owner of Contamination:

Name:
Address:

Phone #:

7. Transporter 1 Company Name

ES & J Enterprises

8. US EPA ID Number

A. Transporter's Phone

910 567-6138

9. Designated Facility Name and Site Address

E S & J ENTERPRISES
1555 Holland Rd.
Autryville, NC 28318

10. US EPA ID Number

S.R.0.6.0.0.0.3.5

B. Facility's Phone

(910) 567-6138

11. Waste Shipping Name and Description

a. petroleum contaminated soil

b. TPH CONTAMINATED SOIL - NON HAZ

12. Containers
No. Type

13. Total
Quantity

14. Unit
Wt/Vol

LBS.

001 DT 24.04 tons

D. Additional Descriptions for Materials Listed Above

E. Handling Codes for Wastes Listed Above

15. Special Handling Instructions and Additional Information

CDL# 7767058 TRK# 200 Tag# LW2852NR

16. GENERATOR'S CERTIFICATION: I certify the materials described above on this manifest are not subject to federal regulations for reporting proper disposal of Hazardous Waste.

Printed/Typed Name

George L Taylor

Signature

[Signature]

Month Day Year

10 26 06

17. Transporter 1 Acknowledgement of Receipt of Materials

Printed/Typed Name

EMANUEL BOONE

Signature

[Signature]

Month Day Year

10 26 06

18. Transporter 2 Acknowledgement of Receipt of Materials

Printed/Typed Name

Signature

Month Day Year

19. Discrepancy Indication Space

20. Facility Owner or Operator: Certification of receipt of waste materials covered by this manifest except as noted in Item 19.

Printed/Typed Name

KICK Wms.

Signature

[Signature]

Month Day Year

10 26 06

GENERATOR

TRANSPORTER

FACILITY

Revised 10/02/05 by EPA Region 4, Atlanta, GA. EPA Form 351 (Rev. 10/02/05)

ORIGINAL - RETURN TO GENERATOR

NON-HAZARDOUS WASTE MANIFEST

1. Generator's US EPA ID No. **NC617002580** Manifest Doc. No. **06500**

2. Page 1 of

3. Generator's Name and Mailing Address
**Commanding General
 AC- State Ems m/c case
 PSC Box Camp Lejeune NC**

4. Site: Physical Location
**Camp Lejeune
 T T II**

5. Owner of Contamination:
 Name:
 Address:
 Phone #:

6. Generator's Phone (910) **5**

7. Transporter 1 Company Name
ES & J ENTERPRISES

8. US EPA ID Number
1

A. Transporter's Phone
(910) 567-6138

9. Designated Facility Name and Site Address
**ES & J ENTERPRISES
 1555 Holland Rd.
 Autryville, NC 28318**

10. US EPA ID Number
S.R.0.6.0.0.0.3.5.

B. Facility's Phone
(910) 567-6138

11. Waste Shipping Name and Description
 a. petroleum contaminated soil
 b. **TPH Contaminated Soil - Non Haz**
 c.
 d.

12. Containers No.	Type	13. Total Quantity	14. Unit Wt/Vol
			LBS.
001	DT	26.34	Ton

D. Additional Descriptions for Materials Listed Above

E. Handling Codes for Wastes Listed Above

15. Special Handling Instructions and Additional Information
CDL # 3753391 TRK # 160 Tag # YA-94097


16. GENERATOR'S CERTIFICATION: I certify the materials described above on this manifest are not subject to federal regulations for reporting proper disposal of Hazardous Waste.

Printed/Typed Name
Cheery L Taylor

Signature

 Month Day Year
1 0 26 06

17. Transporter 1 Acknowledgement of Receipt of Materials
 Printed/Typed Name
Johnny Tanner

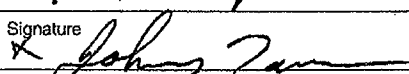Signature

 Month Day Year
1 0 26 06

18. Transporter 2 Acknowledgement of Receipt of Materials
 Printed/Typed Name

Signature
 Month Day Year

19. Discrepancy Indication Space

20. Facility Owner or Operator: Certification of receipt of waste materials covered by this manifest except as noted in Item 19.

Printed/Typed Name
Rick Wms.

Signature

 Month Day Year
1 0 26 06

GENERATOR

TRANSPORTER

FACILITY

Printed/Typed Name
 (910) 567-6138

**NON-HAZARDOUS
 WASTE MANIFEST**

1. Generator's US EPA ID No.
 NC 61-70-0-2580

Manifest Doc. No. 2. Page 1 of
 06499

3. Generator's Name and Mailing Address
 Commanding General
 LC-8 site ERPD m/c Case
 DSC Box 2004 Camp Lejeune

4. Site: Physical Location
 Camp Lejeune
 T T II

5. Owner of Contamination:
 Name:
 Address:
 Phone #:

6. Generator's Phone (910) 451-1482

7. Transporter 1 Company Name

A. Transporter's Phone
 (910) 567-6138

8. US EPA ID Number
 9. Designated Facility Name and Site Address
 E S & J ENTERPRISES
 1555 Holland Rd.
 Autryville, NC 28318

10. US EPA ID Number
 S.R.0.6.0.0.0.3.5.

B. Facility's Phone
 (910) 567-6138

11. Waste Shipping Name and Description

12. Containers
 No. Type

13. Total Quantity

14. Unit Wt/Vol

a. petroleum contaminated soil

LBS.

b. TPH Contaminate Soil - NON Haz

001DT 24 tons

c.

d.

D. Additional Descriptions for Materials Listed Above
 C-1 # 3820321 N.E. TRK # 163 Tag # 12-96055 N.E.

E. Handling Codes for Wastes Listed Above

15. Special Handling Instructions and Additional Information

16. GENERATOR'S CERTIFICATION: I certify the materials described above on this manifest are not subject to federal regulations for reporting proper disposal of Hazardous Waste.

Printed/Typed Name
 EUGENE JONES

Signature
 Eugene Jones

Month Day Year
 11 02 06

17. Transporter 1 Acknowledgement of Receipt of Materials
 Printed/Typed Name
 Mack Culbreth

Signature
 Mack Culbreth

Month Day Year
 10 25 06

18. Transporter 2 Acknowledgement of Receipt of Materials
 Printed/Typed Name

Signature

Month Day Year

19. Discrepancy Indication Space

20. Facility Owner or Operator: Certification of receipt of waste materials covered by this manifest except as noted in Item 19.

Printed/Typed Name
 Rick Wms.

Signature
 Rick Wms.

Month Day Year
 11 02 06

GENERATOR

TRANSPORTER

FACILITY

ORIGINAL - RETURN TO GENERATOR

**NON-HAZARDOUS
WASTE MANIFEST**

1. Generator's US EPA ID No.
NC 617 002580

Manifest Doc. No.
DG 498

2. Page 1
of

3. Generator's Name and Mailing Address
Commanding Gen
AC - State EMD m/c case
PSC. 200P 2004 completeude

4. Site: Physical Location

5. Owner of Contamination:
Name:
Address:

6. Generator's Phone (910) 451-1482

Phone #:

7. Transporter 1 Company Name

8. US EPA ID Number

A. Transporter's Phone
(910) 567-6138

9. Designated Facility Name and Site Address

10. US EPA ID Number

B. Facility's Phone

E S & J ENTERPRISES
1555 Holland Rd.
Autryville, NC 28318

S.R.0.6.0.0.0.3.5

(910) 567-6138

11. Waste Shipping Name and Description

12. Containers

13. Total
Quantity

14. Unit
Wt/Vol

a.
petroleum contaminated soil

No.

Type

LBS.

b. TPH Contaminated Soil - Non Haz

001

24.24

Tons

c.

d.

D. Additional Descriptions for Materials Listed Above

E. Handling Codes for Wastes Listed Above

CIL # 3753391 TR # 160 Tag # 14-94099

15. Special Handling Instructions and Additional Information

16. GENERATOR'S CERTIFICATION: I certify the materials described above on this manifest are not subject to federal regulations for reporting proper disposal of Hazardous Waste.

Printed/Typed Name

EUBENE JONES

Signature

[Signature]

Month Day Year

11 02 2006

17. Transporter 1 Acknowledgement of Receipt of Materials

Printed/Typed Name

Johnny Tanner

Signature

Johns Tanner

Month Day Year

11 02 2006

18. Transporter 2 Acknowledgement of Receipt of Materials

Printed/Typed Name

Signature

Month Day Year

19. Discrepancy Indication Space

20. Facility Owner or Operator: Certification of receipt of waste materials covered by this manifest except as noted in Item 19.

Printed/Typed Name

Rick Wans

Signature

Rick Wans

Month Day Year

11 02 2006

GENERATOR

TRANSPORTER

FACILITY

ORIGINAL - RETURN TO GENERATOR

Please print or type
 (Do not sign or use initials in blue or red ink)

**NON-HAZARDOUS
 WASTE MANIFEST**

1. Generator's US EPA ID No. **NC 617002580** Manifest Doc. No. **06497** 2. Page 1 of

3. Generator's Name and Mailing Address
**Commanding General
 AC-site EOHIS m/c Case
 PSC Box 2004 Camp Lejeune**

4. Site: Physical Location
**Camp Lejeune
 T T II**

5. Owner of Contamination:
 Name:
 Address:
 Phone #:

6. Generator's Phone (910) **451-1482**

7. Transporter 1 Company Name

8. US EPA ID Number

A. Transporter's Phone
(910) 567-6138

9. Designated Facility Name and Site Address
**E S & J ENTERPRISES
 1555 Holland Rd.
 Autryville, NC 28318**

10. US EPA ID Number
S.R.0.6.0.0.0.3.5

B. Facility's Phone
(910) 567-6138

11. Waste Shipping Name and Description	12. Containers		13. Total Quantity	14. Unit Wt/Vol
	No.	Type		
a.				
petroleum contaminated soil				LBS.
b.				
TpH Contaminated soil near Ho2	001		27.00	Ton
c.				
d.				

D. Additional Descriptions for Materials Listed Above
CID # 7767058 TRK # 206 Tag LW2850, NR

E. Handling Codes for Wastes Listed Above

15. Special Handling Instructions and Additional Information

16. GENERATOR'S CERTIFICATION: I certify the materials described above on this manifest are not subject to federal regulations for reporting proper disposal of Hazardous Waste.

Printed/Typed Name **EUGENE ADAMS** Signature **E Adams** Month **10** Day **25** Year **06**

17. Transporter 1 Acknowledgement of Receipt of Materials

Printed/Typed Name **EMANUEL BOONE** Signature **E Boone** Month **10** Day **25** Year **06**

18. Transporter 2 Acknowledgement of Receipt of Materials

Printed/Typed Name Signature Month Day Year

19. Discrepancy Indication Space

20. Facility Owner or Operator: Certification of receipt of waste materials covered by this manifest except as noted in Item 19.

Printed/Typed Name **D Faircloth** Signature **D Faircloth** Month **10** Day **25** Year **06**

GENERATOR

TRANSPORTER

FACILITY

Please print or type
 (Do not assign to use on other EPA forms)

**NON-HAZARDOUS
 WASTE MANIFEST**

1. Generator's US EPA ID No.

NC 61-700 2580

Manifest Doc. No.

06495

2. Page 1
 of

3. Generator's Name and Mailing Address

Commanding General
 AC- Site Encl m/c Case
 PSC Box 2004 Camp Lejeune

4. Site: Physical Location

Camp Lejeune
 T T II

5. Owner of Contamination:

Name:

Address:

Phone #:

6. Generator's Phone (910) 451-1482

7. Transporter 1 Company Name

8. US EPA ID Number

A. Transporter's Phone

(910) 567-6138

9. Designated Facility Name and Site Address

E S & J ENTERPRISES
 1555 Holland Rd.
 Autryville, NC 28318

10. US EPA ID Number

S.R.0.6.0.0.0.3.5.

B. Facility's Phone

(910) 567-6138

11. Waste Shipping Name and Description

12. Containers

No.

Type

13. Total
 Quantity

14. Unit
 Wt/Vol

a.

petroleum contaminated soil

b.

TPH Contaminated Soil non-Haz

001

DT

26

Tot

c.

d.

D. Additional Descriptions for Materials Listed Above

E. Handling Codes for Wastes Listed Above

CDL # 3753391 TRK # 160 Tag # YA94097

15. Special Handling Instructions and Additional Information

16. GENERATOR'S CERTIFICATION: I certify the materials described above on this manifest are not subject to federal regulations for reporting proper disposal of Hazardous Waste.

Printed/Typed Name

Jon A. Myers, Jr.

Signature

Jon A. Myers, Jr.

Month Day Year

10 25 06

17. Transporter 1 Acknowledgement of Receipt of Materials

Printed/Typed Name

Johnny Tanner

Signature

Johnny Tanner

Month Day Year

10 25 06

18. Transporter 2 Acknowledgement of Receipt of Materials

Printed/Typed Name

Signature

Month Day Year

19. Discrepancy Indication Space

20. Facility Owner or Operator: Certification of receipt of waste materials covered by this manifest except as noted in Item 19.

Printed/Typed Name

Rick Wms

Signature

Rick Wms

Month Day Year

10 25 06

GENERATOR

TRANSPORTER

FACILITY

ORIGINAL - RETURN TO GENERATOR

**NON-HAZARDOUS
WASTE MANIFEST**

1. Generator's US EPA ID No.

NC 617002580

Manifest Doc. No.

0-6-494

2. Page 1 of

3. Generator's Name and Mailing Address

Commanding General
AC- Site Evids m/c case
PSC Box 2004
Generator's Phone (910) 451-1482

4. Site: Physical Location

Camp Levee
T. T II

5. Owner of Contamination:

Name:
Address:

Phone #:

7. Transporter 1 Company Name

8. US EPA ID Number

A. Transporter's Phone

(910) 567-6138

9. Designated Facility Name and Site Address

E S & J ENTERPRISES
1555 Holland Rd.
Autryville, NC 28318

10. US EPA ID Number

S.R.0.6.0.0.0.3.5

B. Facility's Phone

(910) 567-6138

11. Waste Shipping Name and Description

12. Containers

No. Type

13. Total Quantity

14. Unit W/Vol

a. petroleum contaminated soil

LBS.

b. TP# Contaminated soil - non haz

26.80 TON

D. Additional Descriptions for Materials Listed Above

CD # 3820321 TRK # 163 Tag # YA-96055 N.E.

E. Handling Codes for Wastes Listed Above

15. Special Handling Instructions and Additional Information

16. GENERATOR'S CERTIFICATION: I certify the materials described above on this manifest are not subject to federal regulations for reporting proper disposal of Hazardous Waste.

Printed/Typed Name

Jon A. Myers, JR

Signature

Jon A. Myers, JR

Month Day Year

10 25 06

17. Transporter 1 Acknowledgement of Receipt of Materials

Printed/Typed Name

Mack Culbreth

Signature

Mack Culbreth

Month Day Year

10 25 06

18. Transporter 2 Acknowledgement of Receipt of Materials

Printed/Typed Name

Signature

Month Day Year

19. Discrepancy Indication Space

20. Facility Owner or Operator: Certification of receipt of waste materials covered by this manifest except as noted in Item 19.

Printed/Typed Name

Rick Wms

Signature

Rick Wms

Month Day Year

11 01 2006

GENERATOR

TRANSPORTER

FACILITY

ORIGINAL - RETURN TO GENERATOR

**NON-HAZARDOUS
WASTE MANIFEST**

1. Generator's US EPA ID No.

NC 6170002580

Manifest Doc. No.

06493

2. Page 1
of

3. Generator's Name and Mailing Address
 Commanding General
 AC- State EMTD m/c Case
 PSC Box 2004 Camp Lejeune
 6. Generator's Phone (910) 451-1482

4. Site: Physical Location
 Camp Lejeune
 T. T. II

5. Owner of Contamination:
 Name:
 Address:
 Phone #:

7. Transporter 1 Company Name

8. US EPA ID Number

A. Transporter's Phone
 (910) 567-6138

9. Designated Facility Name and Site Address
 E S & J ENTERPRISES
 1555 Holland Rd.
 Autryville, NC 28318

10. US EPA ID Number
 S.R.0.6.0.0.0.3.5

B. Facility's Phone
 (910) 567-6138

11. Waste Shipping Name and Description

12. Containers
 No. Type

13. Total
 Quantity

14. Unit
 Wt/Vol

a. petroleum contaminated soil

LBS.

b. TP# Contaminated soil non haz

001 DT

26.18

Tons

c.

d.

D. Additional Descriptions for Materials Listed Above
 CD# L 7767058 TRK# 206 Tag# LW2852NC

E. Handling Codes for Wastes Listed Above

15. Special Handling Instructions and Additional Information

16. GENERATOR'S CERTIFICATION: I certify the materials described above on this manifest are not subject to federal regulations for reporting proper disposal of Hazardous Waste.

Printed/Typed Name
 Jon A. Myers, Jr

Signature

Month Day Year
 1 0 25 06

17. Transporter 1 Acknowledgement of Receipt of Materials
 Printed/Typed Name
 EMANUEL BOONE

Signature

Month Day Year
 10 25 06

18. Transporter 2 Acknowledgement of Receipt of Materials
 Printed/Typed Name

Signature

Month Day Year

19. Discrepancy Indication Space

20. Facility Owner or Operator: Certification of receipt of waste materials covered by this manifest except as noted in Item 19.

Printed/Typed Name
 Rick Wms

Signature

Month Day Year
 11 0 25 06

Revised by the Resource Conservation and Recovery Act of 1976
 40 CFR 261.24(b)(2)(ii) and 261.24(b)(3)(ii)

ORIGINAL - RETURN TO GENERATOR

Please print clearly
 (For multiple generators use one file / 2 pages / 4 copies)

**NON-HAZARDOUS
 WASTE MANIFEST**

1. Generator's US EPA ID No. **NC 617002580** Manifest Doc. No. **06492** 2. Page 1 of

3. Generator's Name and Mailing Address
**Commanding General
 AC- Site EPH D. m/c Case
 PSC Box 2004 Camp Lejeune**
 4. Site: Physical Location
**Camp Lejeune
 T T II**
 5. Owner of Contamination:
 Name:
 Address:
 Phone #:

6. Generator's Phone (910) 451-1482
 7. Transporter 1 Company Name
 8. US EPA ID Number
 A. Transporter's Phone
(910) 567-6138

9. Designated Facility Name and Site Address
**E S & J ENTERPRISES
 1555 Holland Rd.
 Autryville, NC 28318**
 10. US EPA ID Number
S.R.0.6.0.0.0.3.5
 B. Facility's Phone
(910) 567-6138

11. Waste Shipping Name and Description	12. Containers		13. Total Quantity	14. Unit Wt/Vol
	No.	Type		
a. petroleum contaminated soil				LBS.
b. TPH Contaminated Soil - non haz	001	DT	24	TON
c.				
d.				

D. Additional Descriptions for Materials Listed Above
CDL # 3753371 TRK # 160 Tag # YA94097
 E. Handling Codes for Wastes Listed Above

15. Special Handling Instructions and Additional Information

16. GENERATOR'S CERTIFICATION: I certify the materials described above on this manifest are not subject to federal regulations for reporting proper disposal of Hazardous Waste.

Printed/Typed Name **George L. Taylor** Signature **George L. Taylor** Month **10** Day **24** Year **06**

17. Transporter 1 Acknowledgement of Receipt of Materials
 Printed/Typed Name **Johnny Tanner** Signature **Johnny Tanner** Month **10** Day **24** Year **06**

18. Transporter 2 Acknowledgement of Receipt of Materials
 Printed/Typed Name
 Signature
 Month Day Year

19. Discrepancy Indication Space

20. Facility Owner or Operator: Certification of receipt of waste materials covered by this manifest except as noted in Item 19.

Printed/Typed Name **Rock Williams** Signature **Rock Williams** Month **11** Day **02** Year **06**

GENERATOR

TRANSPORTER

FACILITY

**NON-HAZARDOUS
WASTE MANIFEST**

1. Generator's US EPA ID No. 1111008540 Manifest Doc. No. 06991 2. Page 1 of 1

3. Generator's Name and Mailing Address: T. T. II
 4. Site: Physical Location: T. T. II
 5. Owner of Contamination: Name: T. T. II Address: T. T. II
 6. Generator's Phone () 710 567-6138 Phone #: 710 567-6138

7. Transporter 1 Company Name: ES & J ENTERPRISES 8. US EPA ID Number: S.R.0.6.0.0.0.3.5. A. Transporter's Phone: (910) 567-6138

9. Designated Facility Name and Site Address: E S & J ENTERPRISES
1555 Holland Rd.
Autryville, NC 28318 10. US EPA ID Number: S.R.0.6.0.0.0.3.5. B. Facility's Phone: (910) 567-6138

11. Waste Shipping Name and Description	12. Containers		13. Total Quantity	14. Unit Wt/Vol
	No.	Type		
a. petroleum contaminated soil				LBS.
b. <u>T. T. II petroleum contaminated soil</u>			<u>24.00</u>	<u>TRKS.</u>
c.				
d.				

D. Additional Descriptions for Materials Listed Above: CDL #3820321 TRK #16 TR #YA 96055 N.E.
 E. Handling Codes for Wastes Listed Above:

15. Special Handling Instructions and Additional Information:

16. GENERATOR'S CERTIFICATION: I certify the materials described above on this manifest are not subject to federal regulations for reporting proper disposal of Hazardous Waste.

Printed/Typed Name: George L. Taylor Signature: George L. Taylor Month: 10 Day: 24 Year: 06

17. Transporter 1 Acknowledgement of Receipt of Materials
 Printed/Typed Name: Mark Culbreth Signature: Mark Culbreth Month: 10 Day: 24 Year: 06

18. Transporter 2 Acknowledgement of Receipt of Materials
 Printed/Typed Name: Signature: Month: Day: Year:

19. Discrepancy Indication Space:

20. Facility Owner or Operator: Certification of receipt of waste materials covered by this manifest except as noted in Item 19.

Printed/Typed Name: Rick WME Signature: Rick WME Month: 11 Day: 02 Year: 10

GENERATOR
TRANSPORTER
FACILITY

NON-HAZARDOUS WASTE MANIFEST

1. Generator's US EPA ID No.
NC 617002580

Manifest Doc. No.
0649D

2. Page 1 of

3. Generator's Name and Mailing Address
Commanding General
Ac-Site EMD m/c case
PSC Box 2004 Camp Lejeune

4. Site: Physical Location
Camp Lejeune
T. T II

5. Owner of Contamination:
Name:
Address:

6. Generator's Phone (910) 451-1482

Phone #:

7. Transporter 1 Company Name

8. US EPA ID Number

A. Transporter's Phone
910-567-6138

9. Designated Facility Name and Site Address

E S & J ENTERPRISES
1555 Holland Rd.
Autryville, NC 28318

10. US EPA ID Number

S.R.0.6.0.0.0.3.5.

B. Facility's Phone

(910) 567-6138

11. Waste Shipping Name and Description

12. Containers

No. Type

13. Total Quantity

14. Unit Wt/Vol

a. petroleum contaminated soil

LBS.

b. TPH Contaminated soil - non haz 001 DT 24 Ten

D. Additional Descriptions for Materials Listed Above

E. Handling Codes for Wastes Listed Above

CDL # 7767058 TRK # 200 Tag # LW2852

15. Special Handling Instructions and Additional Information

16. GENERATOR'S CERTIFICATION: I certify the materials described above on this manifest are not subject to federal regulations for reporting proper disposal of Hazardous Waste.

Printed/Typed Name

George L. Taylor

Signature

George L. Taylor

Month Day Year

10/24/06

17. Transporter 1 Acknowledgement of Receipt of Materials

Printed/Typed Name

X Emanuel Boone

Signature

X *Emanuel Boone*

Month Day Year

10/24/06

18. Transporter 2 Acknowledgement of Receipt of Materials

Printed/Typed Name

Signature

Month Day Year

19. Discrepancy Indication Space

20. Facility Owner or Operator: Certification of receipt of waste materials covered by this manifest except as noted in Item 19.

Printed/Typed Name

Shelby Royal

Signature

Shelby Royal

Month Day Year

1/19/06

GENERATOR

TRANSPORTER

FACILITY

ORIGINAL - RETURN TO GENERATOR

TANK TRANSPORTATION AND DISPOSAL MANIFEST

Tank Disposal Manifest

1. **Tank Owner:**
Commanding General, Marine Corps Base, Camp Lejeune, NC 28542
Attention: I & E Department, Environmental Management Division

2. **Tank Owner/ Authorized Representative:**
Contact: Bruce Markwick
Phone: 910 451-9660

3. **Description of Tanks:**

<u>Tank ID. #</u>	<u>Capacity</u>	<u>Previous Contents</u>	<u>Comments</u>
-------------------	-----------------	--------------------------	-----------------

<u>TT TANK #2</u>	<u>500 GALLON</u>	<u>HEATING OIL</u>	

4. **Transporter:**

The undersigned Certifies that the above named tank (s) have been demolished and transported to an approved landfill.

<u>Larry Swallows</u>	<u>Larry Swallows</u>	<u>10/3/06</u>
Print Name	Signature	Month/Day/Year

5. **Disposal Certification:**

The undersigned certifies that the above named storage tanks (s) have been cut into scrap and accepted by the facility.

Name of Landfill or receiving Facility:

J&E Salvage

Received By:

<u>Todd White</u>	<u>Todd White</u>	<u>10-24-06</u>
Print Name	Signature	Month/Day/Year