



**Baker Environmental, Inc.**  
Consulting Engineers  
Airport Office Park - Bldg. 3  
420 Rouser Road  
Coraopolis, PA 15108  
(412) 269-6000

**LETTER OF TRANSMITTAL**

To: Commander, Atlantic Division S.O. No. 62470-249-02000  
Naval Facilities Engineering Command Project: OU No. 9 (Sites 65 and 73)  
1510 Gilbert Street (Building N-26) Date: May 26, 1994  
Norfolk, Virginia 23511-2699

Attn. Ms. Linda Berry, P.E. Code 1823

We are forwarding the following:  Attached  Under Separate Cover

DWG. NO.	NO. COPIES	TITLE OR DESCRIPTION	COMMENTS
	1	11" by 17" Color Drawing entitled "Existing and Proposed Sampling Locations, Site 73, MCB Camp Lejeune, North Carolina"	


**THESE ARE TRANSMITTED as checked below:**

- As requested
- For review and comment
- For your information
- No exception taken
- Rejected - See remarks
- Proceed subject to corrections noted
- Revise and resubmit
- Submit specified items
- 

**GENERAL COMMENTS:**

**BAKER ENVIRONMENTAL, INC.**

By: Daniel L. Bonk, P.E.  
Title: Project Manager  
Page 1 of 1

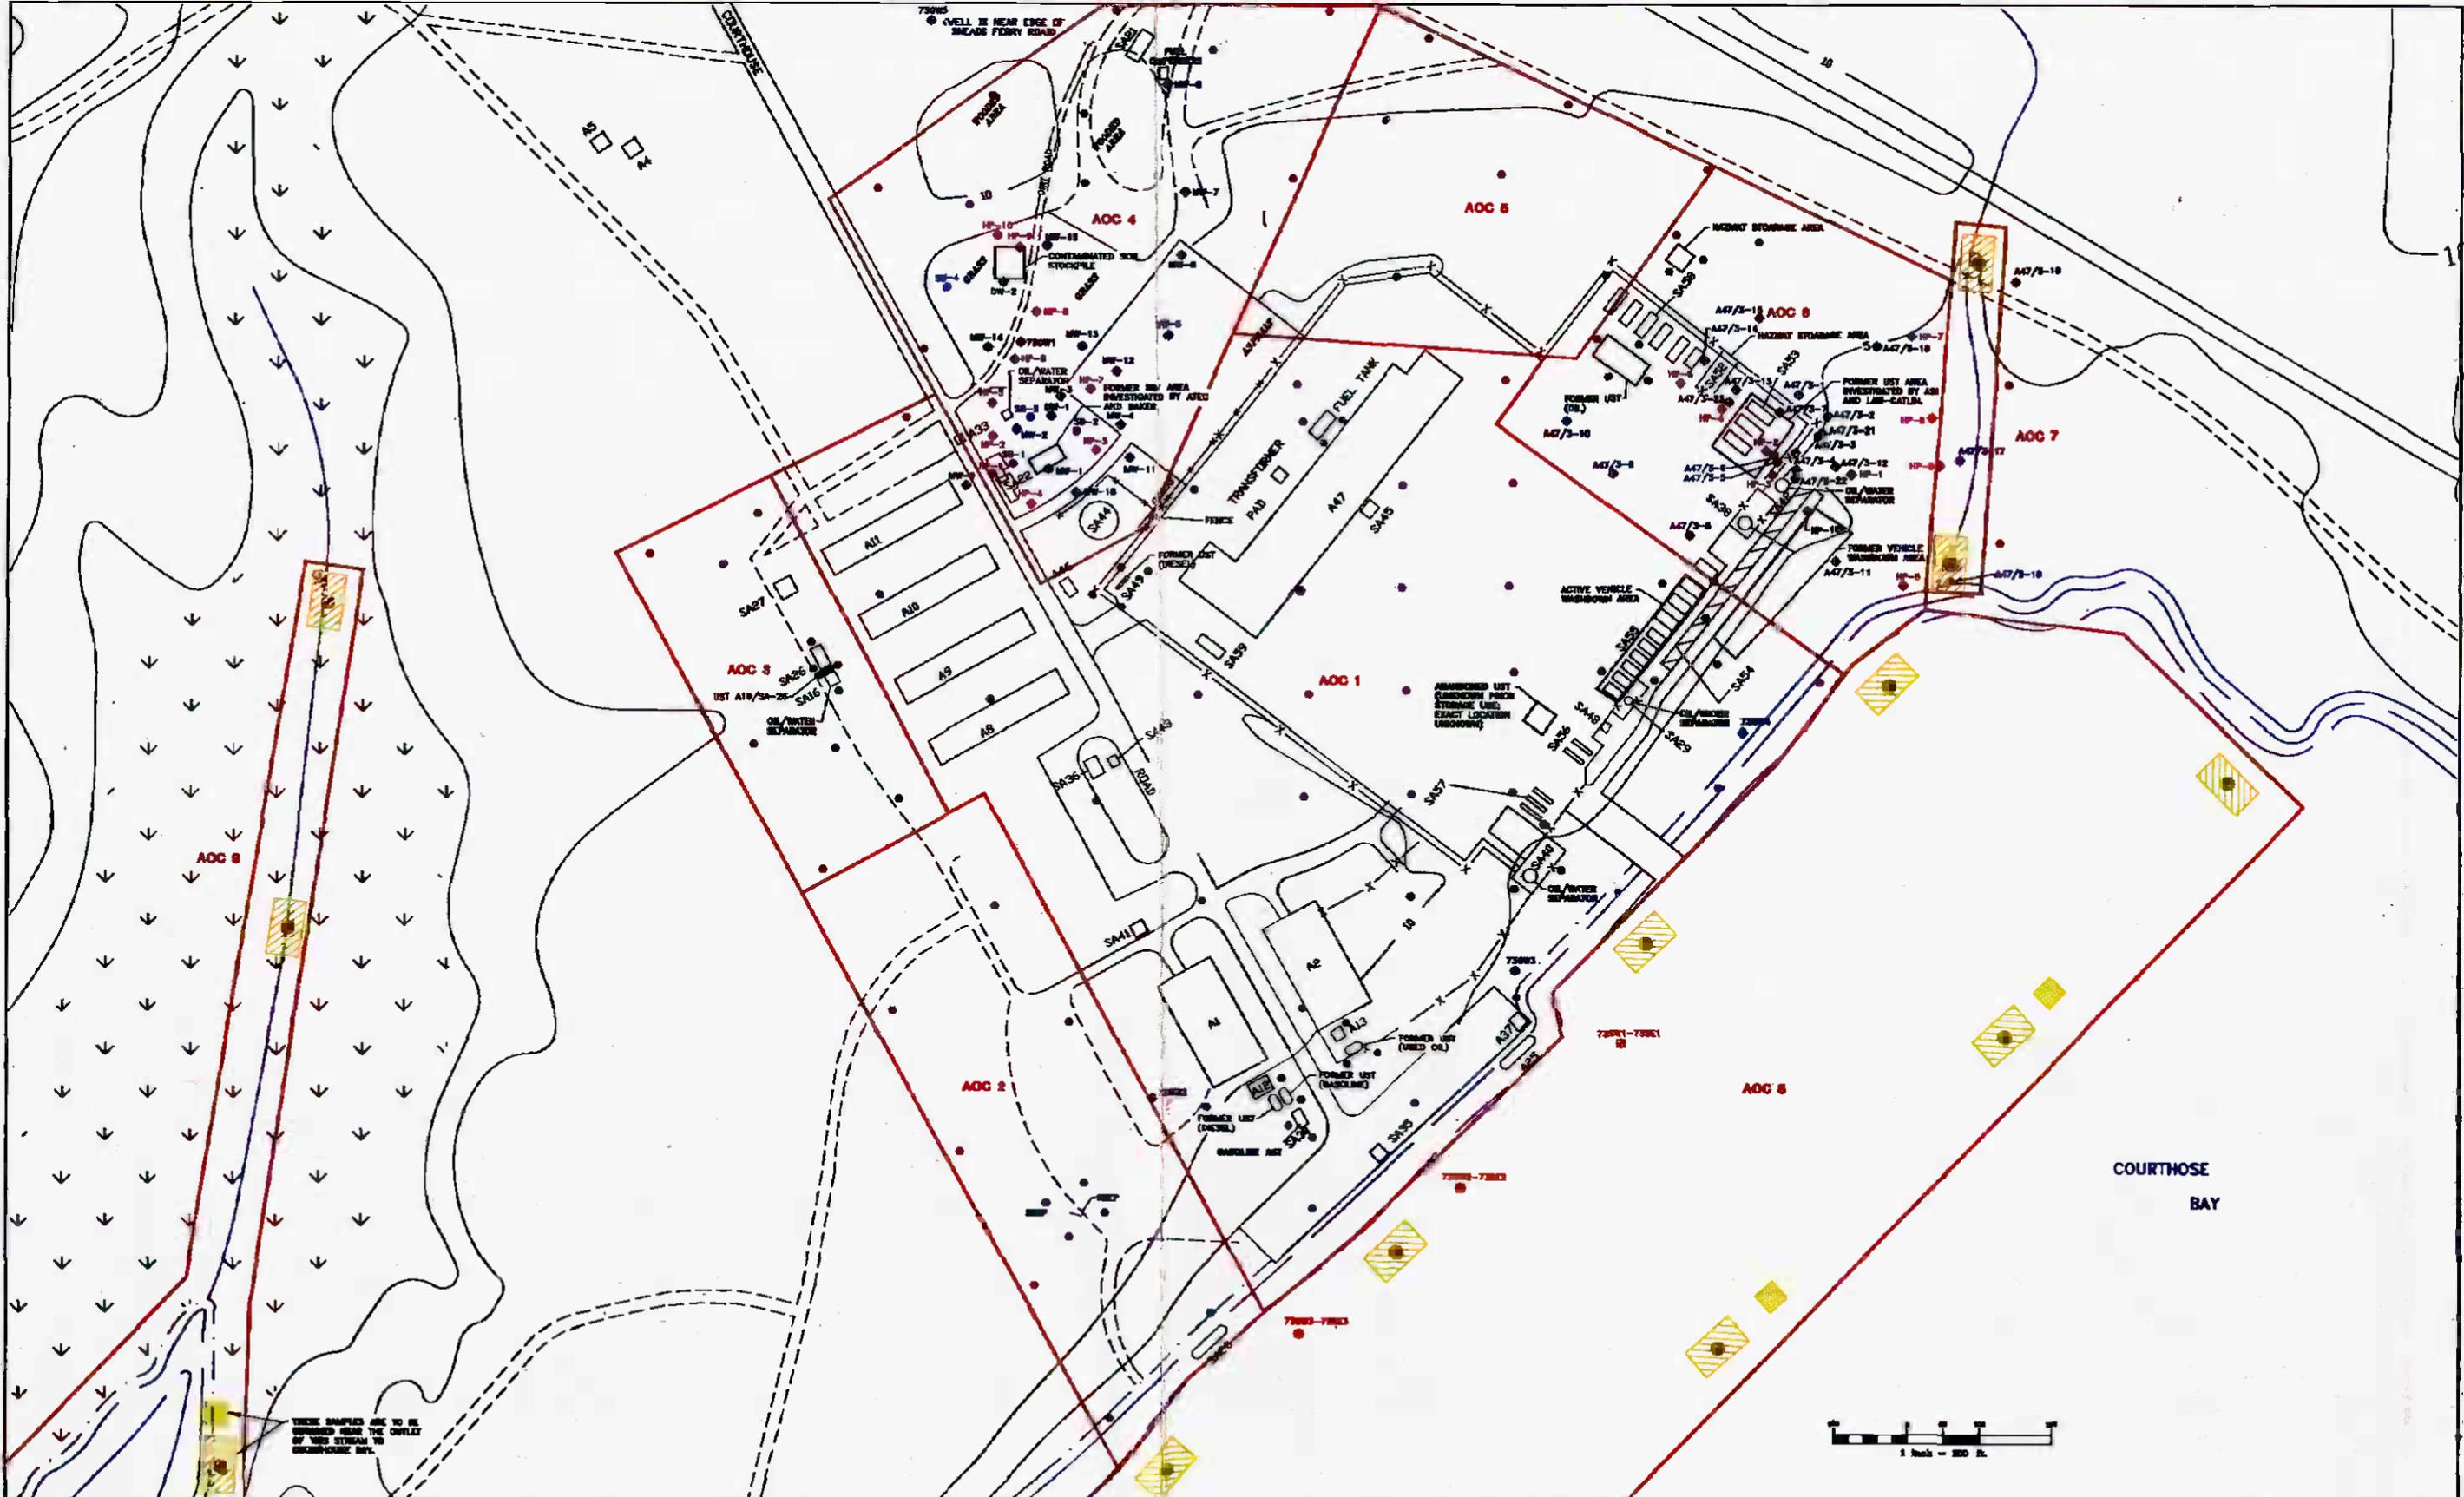

- PROPOSED DEEP (40-100 FEET) SAMPLE LOCATION
- SHALLOW (20-40 FEET) SAMPLE LOCATION
- DEEP MONITORING WELL LOCATION
- DEEP MONITORING WELL LOCATION
- DEEP MONITORING WELL LOCATION
- SURFACE (0-20 FEET) SAMPLE LOCATION
- PROPOSED SURFACE (0-20 FEET) SAMPLE LOCATION

DATE	MAY 1984
SCALE	1"=100'
DRAWN	REL
REVIEWED	DLB
E.O.#	82478-248
CADD#	248013D



**SITE 73**  
**MARINE CORPS BASE, CAMP LEJUNE**  
**NORTH CAROLINA**  
**BAKER ENVIRONMENTAL, Inc.**  
**Cornopolis, Pennsylvania**

**Baker**  
 Baker Environmental, Inc.

<b>EXISTING AND PROPOSED SAMPLING LOCATIONS</b> <b>OPERABLE UNIT No.9 (SITE 73)</b>		<b>1</b>	
SCALE	1" = 100'	DATE	MAY 1984

SHEET NO.  
**1**

00589V01Y